


LOCATION MAP (TEMP FISH MARKET)

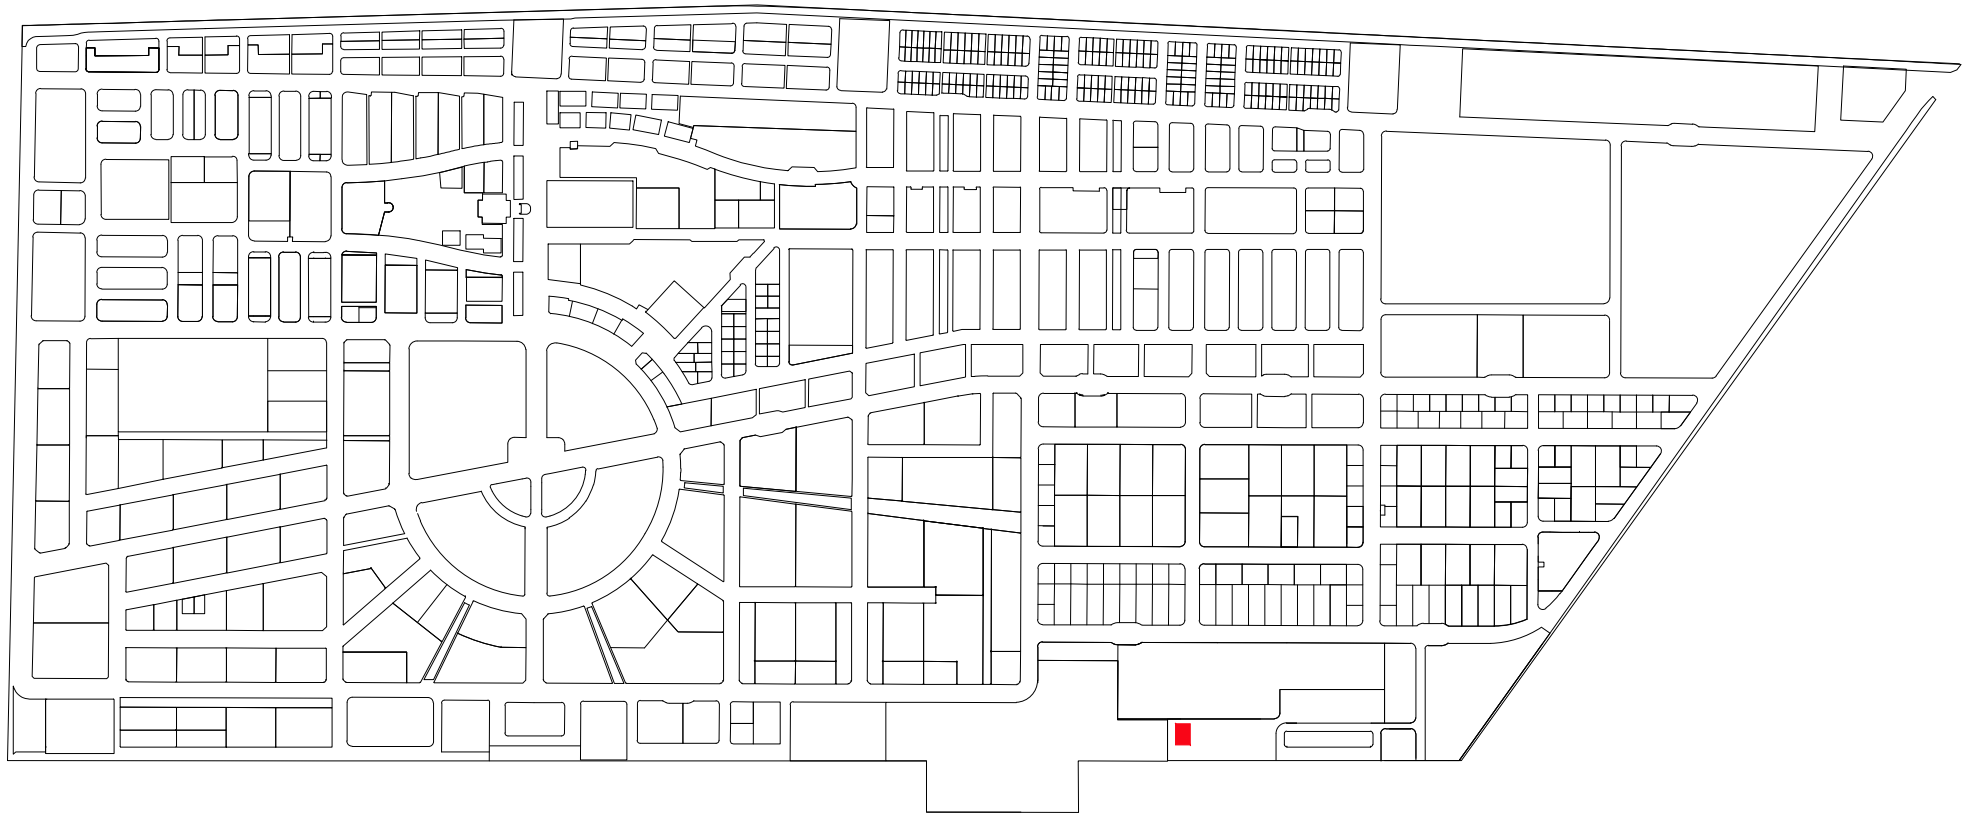

PHASE 1




TEMP 225 FISH MARKET
UNIT NUMBER : CLL-TFM-11614-1

PLOT AREA : 221 SQM / 2378.82 SQFT
SCALE: NTS

PROJECT : TEMP 225 FISH MARKET

DRAWING : LOCATION MAP

FLOOR PLAN (GROUND FLOOR)

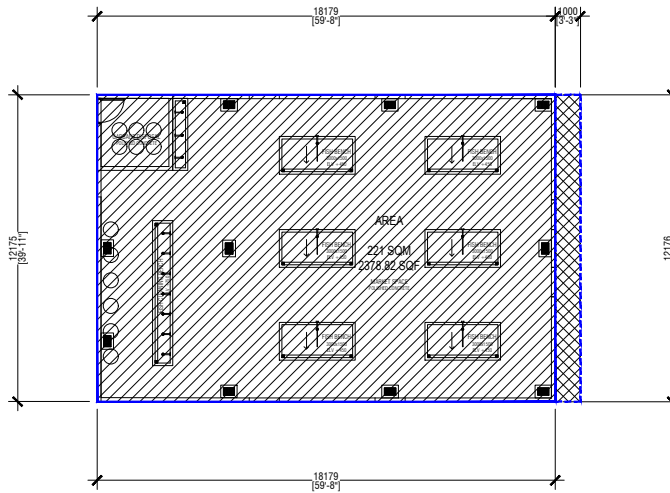

TEMP 225 FISH MARKET - GROUND FLOOR
 UNIT NUMBER : CLL-TFM-11614-1

PLOT AREA : 221 SQM / 2378.82 SQFT



ANCILLARY AREA : 12.18 SQFT / 131.10SQFT




SCALE: 1:300



PROJECT : TEMP 225 FISH MARKET

DRAWING : GROUND FLOOR PLAN

FLOOR PLAN : GROUND FLOOR PLAN

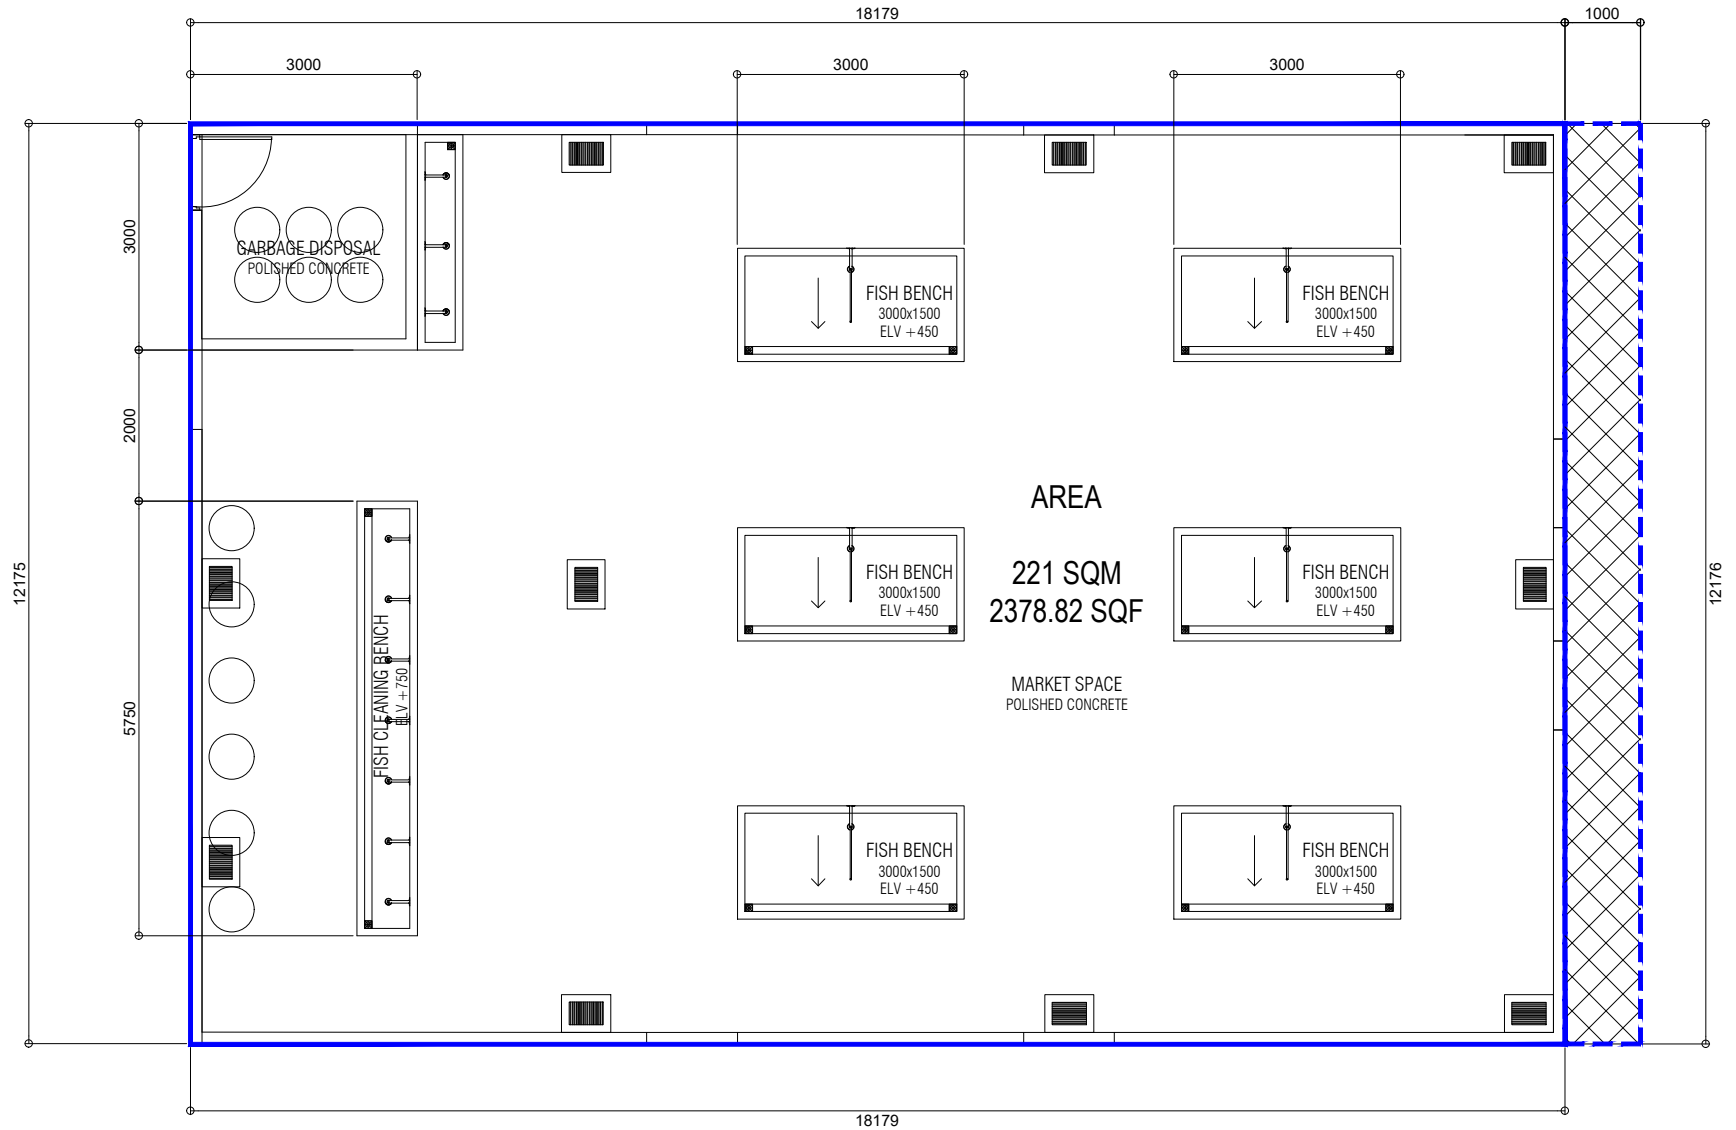

TEMP FISH MARKET - GROUND FLOOR PLAN
 UNIT NUMBER : CLL-TFM-11614

AREA: 221 SQM / 2378.82 SQFT
 ANCILLARY AREA : 12.18 SQFT / 131.10SQFT

SCALE: 1:100

PROJECT : TEMP 225 FISH MARKET

DRAWING : FLOOR PLAN