

# REQUEST FOR PROPOSAL (RFP)

FOR

## DEVELOPMENT AND OPERATION OF MAINTENANCE GARAGES IN THILAFUSHI

**PROPOSAL REFERENCE NUMBER:** HDC(161)-BSI/IU/2022/116

**ANNOUNCEMENT DATE:** 09<sup>th</sup> March 2022

**PROPOSAL SUBMISSION DEADLINE:** 07<sup>th</sup> April 2022

**TABLE OF CONTENTS**

SECTION I. INSTRUCTIONS TO PROPONENTS (ITP).....2

SECTION II. RFP DATA SHEET .....15

SECTION III. LESSOR'S REQUIREMENTS .....18

    1. SCOPE OF WORK .....18

    2. BUSINESS MODEL .....18

    3. ESTIMATED PROJECT COST .....18

    4. PLOT DETAILS .....18

SECTION IV. QUALIFICATION AND EVALUATION CRITERIA .....19

    1. QUALIFICATION CRITERIA .....19

    2. EVALUATION CRITERIA.....21

SECTION V. BUSINESS PROPOSAL REQUIREMENT .....22

    1. BID SECURITY AS IN FORM 01 .....22

    2. LETTER OF PROPOSAL AS IN FORM 02 .....22

    3. LEGAL DOCUMENTS:.....22

    4. FINANCIAL DOCUMENTS.....22

    5. PROPOSAL CHECKLIST .....23

SECTION VI. CONTRACT TERMS .....33

SECTION VII. DRAWINGS AND GUIDELINES.....39

    1. DRAWINGS .....39

    2. DESIGN AND DEVELOPMENT GUIDELINE .....40



**SECTION I. INSTRUCTIONS TO PROPONENTS (ITP)**

<b>A. GENERAL</b>		
<b>1. Scope of Proposal</b>	1.1	<p>The Lessor;</p> <p>HOUSING DEVELOPMENT CORPORATION LIMITED an incorporated limited liability company operating under the registration number C793/2008 and having its registered office at HDC Building, 3rd Floor, Hulhumalé Republic of Maldives (hereinafter called and referred to as "the Lessor",) issues this Request for Proposal (RFP). The name of the Project and Proposal Reference Number of this RFP is <b>provided in the RFP Data Sheet.</b></p>
	1.2	<p>Throughout this RFP Documents:</p> <p>(a) the term "in writing" means communicated in written form and delivered against receipt;</p> <p>(b) except where the context requires otherwise, words indicating the singular also include the plural and words indicating the plural also include the singular; and</p> <p>(c) "day" means calendar day.</p>
<b>2. Corrupt and Fraudulent Practices</b>	2.1	<p>It is a requirement of the Lessor that proponents, developers, contractors and their agents (whether declared or not), sub-contractors, sub-consultants, service providers or suppliers, and any personnel thereof, observe the highest standard of ethics during RFP process and execution of Works. In pursuance of this policy, the Lessor:</p> <p>(a) defines, for the purposes of this provision, the terms set forth below as follows:</p> <p>(i) "Corrupt practice" means the offering, giving, receiving, or soliciting of anything of value to influence the action of a public official in the procurement process or in contract execution; and</p> <p>(ii) "Fraudulent practice" means a misrepresentation of facts in order to influence a procurement process or the execution of a contract to the detriment of HDC, and includes collusive practice</p>





		<p>among Proponent (prior to or after Proposal submission) designed to establish Proposal prices at artificial noncompetitive levels and to deprive HDC of the benefits of free and open competition.</p> <p>(b) will reject a proposal for award if it determines that the proponent recommended for award, or any of its personnel, or its agents, or its sub-consultants, sub-contractors, service providers, suppliers and/or their employees, has, directly or indirectly, engaged in corrupt or fraudulent practices in competing for the contract in question.</p> <p>(c) will sanction a firm or individual, at any time including declaring such firm or individual ineligible, either indefinitely or for a stated period of time: to be awarded a contract from Lessor.</p> <p>(d) will terminate the contract after having given fourteen (14) days' notice to the Proponent.</p>
<p><b>3. Eligible Proponents</b></p>	<p>3.1</p>	<p>A Proponent must be a registered business (sole trader, partnership or limited liability company) – subject to ITP 3.2 and ITP 3.3.</p>
	<p>3.2</p>	<p><b>Unless otherwise specified in the RFP data sheet</b>, in case a Joint Venture (JV) is proposed by Proponent(s) the minimum percentage of equity share proportion of local partner(s) in a JV shall not apply.</p>
	<p>3.3</p>	<p>A Proponent shall not have a conflict of interest. Any Proponent found to have a conflict of interest shall be disqualified. A Proponent may be considered to have a conflict of interest for the purpose of this RFP process, if the Proponent:</p> <p>(a) directly or indirectly controls, is controlled by or is under common control with another Proponent; or</p> <p>(b) receives or has received any direct or indirect subsidy from another Proponent; or</p> <p>(c) has a relationship with another Proponent, directly or through common third parties, that puts it in a position to influence the proposal of</p>



		<p>another Proponent, or influence the decisions of the Lessor regarding this RFP process; or</p> <p>(d) submits more than one proposal for a unit in this RFP process by business entity. Participation by a Proponent in more than one Proposal will result in the disqualification of all Proposals in which such Proponent is involved.</p>
	3.4	A Proponent shall not be under suspension from proposal submission by the Lessor.
	3.5	A Proponent shall provide such evidence of eligibility satisfactory to the Lessor, as the Lessor shall reasonably request.
	3.6	<p>If a proponent has a relation with an employee within HDC, that is in a position to influence the proposal of the proponent, or influence the decisions of the Lessor regarding the RFP process, the proponent shall declare the relationship as per the Declaration Form in Section V.</p> <p>In case where the Proponent has not declared such information and any such information is revealed/identified at any stage of this RFP Process, Lessor has the right to disqualify the submitted proposal.</p>
<b>B. CONTENTS OF RFP DOCUMENTS</b>		
<b>4. Sections of RFP Documents</b>	4.1	<p>The RFP Documents include all the Sections specified below, and should be read in conjunction with any Addenda issued in accordance with ITP 6.</p> <ul style="list-style-type: none"> <li>• Section I. Instructions to Proponents (ITP)</li> <li>• Section II. RFP Data Sheet</li> <li>• Section III. Lessor’s Requirements</li> <li>• Section IV. Qualification and Evaluation Criteria</li> <li>• Section V. Business Proposal Requirement</li> <li>• Section VI. Contract Terms</li> <li>• Section VII. Drawings and Guidelines</li> </ul>
	4.2	Unless obtained directly from the Lessor, the Lessor is not responsible for the completeness of the RFP Documents, responses to requests for clarification, or Addenda to the RFP Documents in accordance with ITP 6. In case of any



		contradiction, documents obtained directly by the Lessor shall prevail.
	4.3	The Proponent is expected to examine all instructions, forms, terms, and specifications in the RFP Documents. Failure to furnish all information and documentation required in RFP Documents as per ITP 4.1 may result in rejection of the proposal.
5. Clarification of RFP Documents, Pre-Proposal Meeting	5.1	A Proponent requiring any clarification of the RFP Documents shall contact the Lessor in writing at the Lessor's address <b>specified in the RFP Data Sheet</b> or raise its enquiries during the Pre-Proposal Meeting, if provided for in accordance with ITP 5.2. The Lessor will respond in writing to any request for clarification, provided that such request is received no later than the enquiry deadline <b>specified in the RFP Data Sheet</b> . The Lessor shall promptly publish its response at the web page <b>specified in the RFP Data Sheet</b> . Should the clarification result in changes to the essential elements of the RFP Documents, the Lessor shall amend the RFP Documents following the procedure under ITP 6 and ITP 16.2.
	5.2	If so, <b>specified in the RFP Data Sheet</b> , the Proponent's designated representative is invited to attend a pre-proposal meeting. The purpose of the meeting will be to provide information about the project, proposal procedures, clarify issues and to answer questions on any matter that may be raised at that stage.
	5.3	Minutes of the pre-bid meeting, if applicable, including the text of the questions asked by Proponents, without identifying the source, and the responses given, together with any responses prepared after the meeting, will be published promptly in webpage in accordance to ITP 5.1. Any modification to the RFP Documents that may become necessary as a result of the pre-proposal meeting shall be made by the Lessor exclusively through the issue of an Addendum pursuant to ITP 6 and not through the minutes of the pre-proposal meeting. Nonattendance at the pre-proposal meeting will not be a cause for disqualification of a Bidder.



<b>6. Amendment of RFP Documents</b>	6.1	At any time prior to the deadline for submission of proposal, the Lessor may amend the RFP Documents by issuing addenda.
	6.2	Any addendum issued shall be part of the RFP Documents and shall promptly publish the addendum on the Lessor's web page in accordance with ITP 5.1.
	6.3	To give Proponents reasonable time in which to take an addendum into account in preparing their proposal, the Lessor should extend the deadline for the submission of proposal, pursuant to ITP 16.2.
<b>C. PREPARATIONS OF PROPOSALS</b>		
<b>7. Cost of Proposal</b>	7.1	The Proponent shall bear all costs associated with the preparation and submission of its proposal, and the Lessor shall not be responsible or liable for those costs, regardless of the conduct or outcome of the RFP Process.
<b>8. Language of Proposal</b>	8.1	The RFP, as well as all correspondence and documents relating to the RFP exchanged by the Proponent and the Lessor, shall be written in the ENGLISH or DHIVEHI language.
<b>9. Documents Comprising the Proposal</b>	9.1	<p>The Proposal shall comprise the following:</p> <ul style="list-style-type: none"> <li>(a) Bid Security in accordance with ITP 13;</li> <li>(b) Written confirmation authorizing the signatory of the Proposal to commit the Proponent, in accordance with ITP 14.2 and ITP 14.3;</li> <li>(c) Business Proposal Requirement stipulated in Section V;</li> <li>(d) In the case of a Proposal submitted by a Joint Venture (JV), the JV agreement or letter of intent to enter into JV including but not limited to scope of works to be executed by respective partners and equity share percentage of the respective partners;</li> <li>(e) Any other document required in RFP data sheet.</li> </ul>



<b>10. Letter of Proposal</b>	10.1	The Letter of Proposal shall be prepared using the Form 02 in Section V. The form must be completed without any alterations to the text, and no substitutes shall be accepted. All blank spaces shall be filled in with the information requested.
	10.2	The Proponent shall quote prices conforming to the requirements specified in Section III.
<b>11. Currencies of Proposal</b>	11.1	The currency(ies) of the proposal are to be quoted in Maldivian Rufiyaa (MVR).
<b>12. Period of Validity of Proposals</b>	12.1	Proposal shall remain valid for the period <b>specified in the RFP Data Sheet</b> . A proposal valid for a shorter period shall be rejected by the Lessor as non-responsive.
<b>13. Bid Security</b>	13.1	The Proponent shall furnish as part of its proposal, a bid security in original form and in the amount and currency <b>specified in the RFP Data Sheet</b> .
	13.2	The Bid Security shall be valid for the period <b>specified in the RFP Data Sheet</b> .
	13.3	The Bid Security shall be a demand guarantee in forms of an unconditional guarantee issued by a locally registered Bank or financial institution (such as an insurance, bonding or surety company). The bid security shall be submitted as per Form 01 in Section V.
	13.4	The Bid Security of a JV shall be in the name of the JV that submits the bid. If the JV has not been legally constituted into a legally enforceable JV at the time of bidding, the bid security shall be in the names of all future members as named in the letter of intent referred to in ITP 3.1 and ITP 9.1
	13.5	Any proposal not accompanied by a substantially responsive bid security shall be rejected by the Lessor as non-responsive.
	13.6	The Bid Security of the successful Proponent shall be returned as promptly as possible once the successful Proponent has signed the Contract.



	13.7	The Bid Security of unsuccessful Proponents shall be returned as promptly as possible upon the successful Proponent's signing the Contract.
	13.8	The Bid Security may be forfeited or the Bid Securing Declaration Executed:  (a) If the proponent withdraws its Proposal during the period of Proposal validity specified by the Proponent in the Letter of Proposal; or  (b) If the successful proponent (i) fails or refuses to pay lease deposit, or (ii) fails to execute the terms and conditions of the conditional award of the Lessor.
<b>14. Format and Signing of Proposal</b>	14.1	The Proponent shall submit one original of the documents comprising the proposal as described in ITP 9.1.
	14.2	The original and all copies of the proposal shall be typed or written in indelible ink and shall be signed by a person duly authorized to sign on behalf of the Proponent. This authorization shall consist of a written confirmation of a Power of Attorney to sign on behalf of the Proponent. The name and position held by each person signing the authorization must be typed or printed below the signature. All pages of the proposal where entries or amendments have been made shall be signed or initialed by the person signing the proposal.
	14.3	In case the Proponent is a JV, the Proposal shall be signed by an authorized representative of the JV on behalf of the JV, and so as to be legally binding on all the members as evidenced by a power of attorney signed by their legally authorized representatives.
	14.4	Any inter-lineation, erasures, or overwriting shall be valid only if they are signed or initialed by the person signing the proposal.
<b>D. SUBMISSION AND OPENING OF PROPOSALS</b>		

<b>15. Sealing and Marking of Proposals</b>	15.1	<p>Proponents shall submit their proposal by mail or by hand. If so, <b>specified in the RFP Data Sheet</b>, Proponents shall have the option of submitting their Proposal electronically. Procedures for submission, sealing and marking are as follows:</p> <p>(a) Proponents submitting Proposal by mail or by hand shall enclose the original of the Bid in one sealed single envelope, duly marking the envelope as "ORIGINAL BID".</p> <p>(b) Proponent submitting Proposal electronically shall follow the electronic bid submission procedures <b>specified in the RFP data sheet</b>.</p>
	15.2	<p>The sealed envelope shall:</p> <p>(a) bear the name and address of the Proponent;</p> <p>(b) bear the name of the Project and shall be addressed to the Lessor;</p> <p>(c) bear the specific proposal reference number of this RFP process indicated in RFP Data Sheet;</p> <p>(d) bear the name, address and contact number and contact person of the Proponent.</p> <p>(e) bear a warning not to open before the time and date for proposal opening in accordance with ITP 16.1.</p> <p>(f) include Form 05 - Proposal Checklist</p>
	15.3	<p>If the envelope is not sealed and marked as required, the Lessor will assume no responsibility for the misplacement or premature opening of the proposal.</p>
<b>16. Deadline for Submission of Proposal</b>	16.1	<p>Proponents must submit the required documents to the online portal no later than the date and time <b>specified in the RFP Data Sheet</b>.</p>
	16.2	<p>Proposals must be received by the Lessor at the address and no later than the Proposal Submission date and time <b>specified in the RFP Data Sheet</b>.</p>
<b>17. Late Proposal</b>	17.1	<p>The Lessor shall not consider any proposals that arrives after the deadline for submission of proposal specified in ITP 16. Any proposal received by the Lessor after the</p>





		deadline for submission of proposal shall be declared late, rejected, and returned unopened to the Proponent.
<b>18. Proposal Opening</b>	18.1	The Lessor shall open Proposals at the address on the date and time <b>specified in the RFP Data Sheet</b> in the presence of Proponent's designated representatives and anyone who choose to attend. Any specific electronic bid opening procedures required if electronic bidding is permitted in accordance with ITP 15.1, shall be <b>specified in the RFP Data Sheet</b> .
	18.2	The Lessor shall open the proposals one at a time and read out and record the following <ul style="list-style-type: none"> <li>(a) the name of the Proponent;</li> <li>(b) the presence of original Bid Security;</li> <li>(c) any other details as the Lessor may consider appropriate.</li> </ul>
	18.3	Only proposals read out and recorded at proposal opening shall be considered for evaluation. No Proposal shall be rejected at the opening except for late proposal in accordance with ITP 17.1 and proposals that are not in accordance with Form 05 - Proposal Checklist.
	18.4	The Lessor shall prepare a record of the proposal opening that shall include, as a minimum: the name of the Proponent; the Price; and the presence or absence of a bid security, if one was required. The Proponents' representatives who are present shall be requested to sign the record. The omission of a Proponent's signature on the record shall not invalidate the contents and effect of the record. A copy of the record shall be distributed to all Proponents who submitted proposal on time.
<b>E. EVALUATION AND COMPARISON OF PROPOSALS</b>		
<b>19. Confidentiality</b>	19.1	Information relating to the evaluation of proposals, comparison of proposals and recommendation of contract award shall not be disclosed to Proponents or any other persons not officially concerned with the RFP process until information on Contract award is



		communicated to all Proponents in accordance with ITP 28.
	19.2	Any attempt by a Proponent to influence the Lessor in the evaluation of the proposals or Contract award decisions may result in the rejection of its proposal.
	19.3	Notwithstanding ITP 20.2, from the time of proposal opening to the time of Contract award, if a Proponent wishes to contact the Lessor on any matter related to the RFP process, it shall do so in writing.
<p><b>20. Clarification of Proposals</b></p>	20.1	To assist in the examination, evaluation, and comparison of the proposals, and qualification of the Proponents, the Lessor may, at its discretion, ask any Proponent for a clarification of its proposal, giving a reasonable time for a response. Any clarification submitted by a Proponent that is not in response to a request by the Lessor shall not be considered. The Lessor's request for clarification and the response shall be in writing. No change, including any voluntary increase or decrease, in the prices or substance of the proposal shall be sought, offered, or permitted, except to confirm the correction of arithmetic errors discovered by the Lessor in the evaluation of the proposals, in accordance with ITP 23.
	20.2	If a Proponent does not provide clarifications of its proposal by the date and time set in the Lessor's request for clarification, its proposal may be rejected.
<p><b>21. Deviations, Reservations, and Omissions</b></p>	21.1	<p>During the evaluation of proposal, the following definitions apply:</p> <ul style="list-style-type: none"> <li>(a) "Deviation" is a departure from the requirements specified in the RFP Documents;</li> <li>(b) "Reservation" is the setting of limiting conditions or withholding from complete acceptance of the requirements specified in the RFP Documents; and</li> <li>(c) "Omission" is the failure to submit part or all of the information or documentation required in the RFP Documents.</li> </ul>



<b>22. Determination of Responsiveness</b>	22.1	The Lessor's determination of a proposal's responsiveness is to be based on the contents of the proposal itself, as defined in ITP 9.1.
	22.2	A substantially responsive proposal is one that meets the requirements of the RFP Documents without material deviation, reservation, or omission.
	22.3	<p>A substantially responsive proposal is one that meets the requirements of the RFP Documents without material deviation, reservation, or omission. A material deviation, reservation, or omission is one that,</p> <p>(a) if accepted, would</p> <p>(i) affect in any substantial way the scope, quality, or performance of the Works specified in the Contract; or</p> <p>(ii) limit in any substantial way, inconsistent with the RFP Documents, the Lessor's rights or the Proponent's obligations under the proposed Contract; or</p> <p>(b) if rectified, would unfairly affect the competitive position of other Proponents presenting substantially responsive proposal.</p>
	22.4	If a proposal is not substantially responsive to the requirements of the RFP Documents, it shall be rejected by the Lessor and may not subsequently be made responsive by correction of the material deviation, reservation, or omission.
<b>23. Correction of Arithmetical Errors</b>	23.1	<p>Provided that the proposal is substantially responsive, the Lessor shall correct arithmetical errors on the following basis:</p> <p>(a) if there is a discrepancy between the unit price and the total price that is obtained by multiplying the unit price and quantity, the unit price shall prevail and the total price shall be corrected, unless in the opinion of the Lessor there is an obvious misplacement of the decimal point in the unit price, in which case the total</p>



		<p>price as quoted shall govern and the unit price shall be corrected;</p> <p>(b) if there is an error in a total corresponding to the addition or subtraction of subtotals, the subtotals shall prevail and the total shall be corrected; and</p> <p>(c) if there is a discrepancy between words and figures, the amount in words shall prevail, unless the amount expressed in words is related to an arithmetic error, in which case the amount in figures shall prevail subject to (a) and (b) above.</p>
	23.2	Proponents shall be requested to accept correction of arithmetical errors. Failure to accept the correction in accordance with ITP 23.1, shall result in the rejection of the Proposal.
<b>24. Evaluation of Proposal</b>	24.1	The Lessor shall use the criteria and methodologies listed in Section IV. Qualification and Evaluation Criteria.
	24.2	In the event, the difference in total evaluation scores of two or more Proponents is less than 3% the Proponent proposing the highest revenue (Net Present Value) will be ranked the highest among the Proponents with less than 3% and the rest of the Proponents within this range will be ranked accordingly.
<b>25. Lessor's Right to Accept Any Proposal, and to Reject Any or All Proposal</b>	25.1	The Lessor reserves the right to accept or reject any proposal, and to annul the RFP process and reject all proposals at any time prior to contract award, without thereby incurring any liability to Proponents. In case of annulment, all proposals submitted and specifically, bid securities, shall be promptly returned to the Proponents.
<b>D. AWARD OF CONTRACT</b>		



<b>26. Award Criteria</b>	26.1	Subject to ITP 25.1, the Lessor shall conditionally award the Contract to the Proponent(s) whose proposals has been determined to be substantially responsive to the RFP Documents and scored the highest marks as specified in ITP 24, provided further that the Proponent is determined to be qualified to perform the Contract satisfactorily.
	26.2	In case of multiple plots are specified in Section III, the Lessor shall conditionally award the Contract to the Proponents as per evaluation ranking subject to ITP 26.1
<b>27. Plot Selection</b>	27.1	Plot Selection for the Successful Proponents shall be carried out as per procedures <b>specified in the RFP data sheet.</b>
<b>28. Notification of Conditional Award</b>	28.1	Prior to the expiration of the period of proposal validity, the Lessor shall notify the successful Proponent, in writing, that its proposal has been accepted
	28.2	Until a formal contract is prepared and executed, the successful Proponents' proposal and the notification of conditional award shall constitute a binding Contract.
	28.3	Failure of the successful Proponent to fulfill the obligations mentioned in the Conditional Award Letter, or sign the Contract in accordance with ITP 29 shall constitute sufficient grounds for the annulment of the conditional award and forfeiture of the bid security. In that event the Lessor may award the Contract to the next highest evaluated Proponent whose offer is substantially responsive and is determined by.
<b>29. Signing of Contract</b>	29.1	Promptly upon notification of the conditional award, the Lessor shall send the successful Proponent the Contract
	29.2	Within 7 (seven) days of the success fulfilment of the obligation stipulated in Conditional Award Letter, successful Proponent shall sign the Contract with Lessor.

## SECTION II. RFP DATA SHEET

<b>A. GENERAL</b>	
ITP 1.1	Name of the Project: <b>Development and Operation of Maintenance Garages in Thilafushi</b>
ITP 1.1	The Reference Number of Proposal Process is: <b>HDC(161)-BSI/IU/2022/116</b>
ITP 3.2	Joint Venture share proportion restriction shall not apply.
<b>B. CONTENTS OF RFP DOCUMENTS</b>	
ITP 5.1	For <b>clarification purposes</b> only, the Lessor's address is:  <b>Business Solutions</b> Housing Development Corporation Ltd. Ground Floor, HDC Building Hulhumalé, Maldives Tel: (+960)3355 314, (+960)3355 368 E-mail: <a href="mailto:sales@hdc.com.mv">sales@hdc.com.mv</a>
ITP 5.1	Webpage: Corporate website - <b>hdc.com.mv</b> MyHulhumalé Properties website - <b>properties.hdc.com.mv</b> Bids & Proposal Submission Portal - <b>bids.hdc.com.mv</b>
ITP 5.1	The deadline for request for clarification is on or before <b>21<sup>st</sup> March 2022 at 14:00hrs</b>
ITP 5.2	The <b>pre-proposal meeting</b> shall take place at the following date, time and place; Date: <b>17<sup>th</sup> March 2022</b> Time: <b>10:00hrs</b> Place: Online Meeting held via Zoom  Interested parties can join pre-proposal meeting via zoom link shared on Invitation for Proposals.  In order to minimize technical issues please join the meeting 10 minutes prior to the time.
<b>C. PREPARATIONS OF PROPOSALS</b>	
ITP 12.1	Proposal Validity Period: <b>150</b> (One Hundred and Fifty) days



ITP 13.1	<p>The Amount and Currency of Bid Security shall be <b>MVR 500,000.00</b> (Maldivian Rufiyaa Five Hundred Thousand) or <b>equivalent in United States Dollar (USD)</b>.</p> <p>The source of exchange rate shall be <b>Maldives Monetary Authority (MMA)</b> and the date for the exchange rate shall be 14 (fourteen) days before Proposal Submission deadline.</p>
ITP 13.2	<p>Bid Security Validity Period: <b>180</b> (One Hundred and Eighty) days from the deadline for submission of Proposals.</p>
<b>D. SUBMISSION AND OPENING OF PROPOSALS</b>	
ITP 15.1	<p>Proponents have the option of submitting their proposal electronically through Bids &amp; Proposal Submission Portal (<a href="https://bids.hdc.com.mv/">https://bids.hdc.com.mv/</a>).</p> <p>Proponent shall submit the required documents to the Bids &amp; Proposal Submission Portal before the deadline date specified in ITP 16.1. In order to submit the documents, proponent shall login via an Email address and Register as a Proponent.</p> <p>However, physical document of the Price Proposal Form and Bid Security shall be submitted to the Lessors Address at the Date and Time as specified in ITP 16.2. These documents will not be accepted through the portal.</p>
ITP 16.1	<p>For <b>online document submission purpose</b> only:</p> <p>Starting Date and Time: <b>27<sup>th</sup> March 2022, 15:00hrs</b>          Deadline Date and Time: <b>7<sup>th</sup> April 2022, 13:00hrs</b></p>
ITP 16.2	<p>For <b>physical proposal submission purpose</b> only, the Lessor Address is:</p> <p><b>Exhibition Center (Ground Floor)</b>          HDC Building          Huvandhumaa Hingun          Housing Development Corporation Ltd.</p> <p>Date: <b>7<sup>th</sup> April 2022</b>          Time: <b>13:00hrs to 14:00hrs</b></p>
ITP 18.1	<p>For <b>proposal opening</b> shall take place at:</p> <p><b>Exhibition Center (Ground Floor)</b>          HDC Building          Huvandhumaa Hingun          Housing Development Corporation Ltd.</p> <p>Date: <b>7<sup>th</sup> April 2022</b>          Time: <b>14:00hrs</b></p> <p><b><i>Proposal Opening will be held physically in front of the proponents participating at Proposal Opening.</i></b></p>

**E. AWARD OF CONTRACT**

ITP 27.1	Priority for Plot selection shall be given to the successful Proponent based on evaluation ranking whereby highest scored Proponent will be given priority for Plot selection.
----------	--



### SECTION III. LESSOR'S REQUIREMENTS

#### 1. SCOPE OF WORK

Housing Development Corporation (Lessor) is seeking interest parties for the Development and Operation of Maintenance Garages in Thilafushi. The selected party (Lessee) will be responsible for the design, construction, management and administration of the property for the duration of the lease term. The management of property includes but not limited to operation, supervision, maintenance, effecting insurance and providing full-time security of the property.

#### 2. BUSINESS MODEL

- 2.1 The Business Model is Lease Model, whereby the Lessee agrees to pay the proposed Lease to the Lessor.
- 2.2 The minimum acceptable lease rate per square feet per month is MVR 5.00 (Maldivian Rufiyaa Five) for the first 5 (five) years.
- 2.3 The Lease rate proposed for each following year shall be equal or higher than the previous year's lease rate. Proposed Lease rate which is less than the said minimum acceptable Lease rate shall be disqualified.

#### 3. ESTIMATED PROJECT COST

- 3.1 The estimated Project Cost for the Plot is MVR **4,623,747.83** (Maldivian Rufiyaa Four Million Six Hundred and Twenty-Three Thousand Seven Hundred Forty-Seven and Eighty-Three Laari). This amount is derived based on the land area, usage and the scope of work essential for the operation and management.
- 3.2 The calculation basis for Project Estimate by Lessor is average project cost of the land plots calculated at the rate of MVR 850.00 per sqft of Average Plot Area.

#### 4. PLOT DETAILS

Plot Number	Usage	Plot Area
S8-G05	Garage and Vehicle Repair Service	5,429.85 sqft
S8-G07		5,439.73 sqft
S8-G09		5,449.53 sqft

*Drawings and Guideline related to the unit will be included in the Section VII. Drawings and Guidelines*



## SECTION IV. QUALIFICATION AND EVALUATION CRITERIA

This Section contains all the criteria that the Lessor shall use to qualify Proponents and evaluate the proposals. In accordance with ITP 24, no other factors, methods or criteria shall be used. The Proponent shall provide all the information / documents requested in the Section V, Business Proposal Requirements and proposal shall fulfill requirements in accordance with ITP 9.1.

### 1. QUALIFICATION CRITERIA

Proponents that meet the requirement set in Qualification Criteria of Section IV will be evaluated according to evaluation criteria.

#### 1.1. Financial Resources

- (a) Proponent shall provide proof of funds to finance the full Project Cost Estimate by Lessor as per Section III. Lessor's Requirement, Clause 3.
- (b) Financial resources will be evaluated based on the average bank balance, cash and cash equivalents, receivables, payables and inventory (if relevant) from audited financial statements, or the method of financing proposed by Proponents as per Section V. Business Proposal Requirement, Clause 4.
  - i. Equity financing, proposed for method of financing will be evaluated based on the documents submitted.
  - ii. Bank financing, proposed for method of financing will be evaluated based on the documents submitted.
  - iii. Equity injection from Shareholders, proposed for method of financing will be evaluated based on the documents submitted.
  - iv. External Financing, proposed for method of financing will be evaluated based on the documents submitted.
- (c) Proponents who do not show proof of funds to finance the proposed investment cost shall be disqualified.

#### 1.2. Outstanding Payment

- (a) Proponent shall not have any due payment to Lessor prior to 30 (Thirty) calendar days to Proposal Submission.
- (b) Proponents who have payment due prior to 30 (Thirty) calendar days of the submission of RFP shall be disqualified.



**1.3. History of Non-Performing Contracts and Compliance with Court Verdicts**

- (a) Proponents whose agreement has been terminated due to Proponent's non-performance within last 5 (Five) years will be disqualified.
- (b) Proponents who do not have complied with any court verdicts in relation to an agreement made with HDC, within the last 5 (Five) years shall be disqualified.

**1.4. Single Party Exposure Limit**

- (a) Proponents shall meet the criteria and requirements set forth in "Single Party Exposure Limit Policy" published as per announcement no: HDC (161)-CM/IU/2020/2017 dated on 13th October 2020 available at HDC corporate website and MyHulhumale Properties website (refer to ITP 5.1).

## 2. EVALUATION CRITERIA

Proposals that meet the requirement set in Qualification Criteria of Section III will be evaluated based on the following criteria and points will allocated as below:

Criteria	Allocated %
a) Lease Rate	100%
<b>Total</b>	<b>100%</b>

### 2.1. Lease Rate - 100%

- 2.1.1. The Lease Rate will be evaluated using the Net Present Value of the proposed Lease rate by the Proponent for the first five years after grace period.
- 2.1.2. NPV will be calculated as per the following formula with the discount rate of 10%
- 2.1.3. Proponents with highest acceptable NPV will be given the maximum score for the Lease rate, whereby points shall be given as prorated for other Proponents.

$$\sum_{0}^{n} \frac{I}{(1+r)^n}$$

n= number of years

I = rent proposed per month for each year starting from first year

r= discount rate (10%)

- 2.1.4. Lease rate shall be proposed as per Section III Lessors' Requirement and proposals that are not in accordance Section III shall result in disqualification of proposal.



## SECTION V. BUSINESS PROPOSAL REQUIREMENT

To establish its qualifications to perform the contract in accordance with *Section IV Qualification and Evaluation Criteria* and to determine the proposal as substantially responsive proposal, Proponent shall provide the information requested in the corresponding documents included hereunder. Proponents are advised to submit the proposal in the following order and include page of content and separators for each section.

### 1. BID SECURITY AS IN FORM 01

### 2. LETTER OF PROPOSAL AS IN FORM 02

### 3. LEGAL DOCUMENTS:

- 3.1 Copy of Business Registration Certificate.
- 3.2 For Partnership: Partnership Deed / Agreement
- 3.3 For Company; Memorandum and Articles of Association of the Company.
- 3.4 For Company; Board Resolution of the Company confirming Board of Director's approval for proposed work.
- 3.5 Information of the Authorized Representative as in Form 03.
- 3.6 Declaration form as in Form 07.
- 3.7 Power of Attorney to sign on behalf of the Proponent in accordance with ITP 14.2.
- 3.8 In the case of a Proposal submitted by a Joint Venture (JV), the JV agreement or letter of intent to enter into JV including but not limited to scope of works to be executed by respective partners and equity share percentage of the respective partners;

### 4. FINANCIAL DOCUMENTS

- 4.1. HDC statement of the Due Clearance
  - 4.1.1. Due clearance statement from HDC will be given upon request from the proponent via Due Clearance Form.  
  
Due Clearance Form will be available to download from:  
<https://hdc.com.mv/downloads/>
- 4.2. Financing Method(s) as in Form 04
  - 4.2.1 Proposed method(s) of financing the estimated investment cost and the percentage ratio of method (s). Proposed method(s) of financing for investment can be equity financing, equity injection, bank finance, external finance such as financier company, lines of credit, time deposit, tradable bonds or combination of various financing methods.
- 4.3 For Sole Proprietorship, monthly average balance confirmation of the most recent 12 (twelve) months of the business entity. The submitted statement shall be original, authorized and sealed by the bank / financial institution.

- 4.4 For Company, audited financial statements of most 3 recent years (2020, 2019 & 2018) authorized by a certified audit firm / individual and management account of the past year (2021). The audited financial statements must include auditors report and shall be signed and stamped by the respective parties. If the company is not audited as per MIRA requirements, monthly end balance statement (as per Section V Clause 4.3).
- 4.5 If Bank financing is proposed by Proponents, bank comfort letter, bank guarantee or any other relevant documents from bank or financial institutions shall be submitted. The submitted documents shall include the Proponent(s) name and name of proposed work/ project.
- 4.6 If equity injection is proposed by Proponents, letter of commitment from shareholder including the Proponent(s) name and name of the proposed work/ project and shareholder's monthly end balance statement (as per Section V Clause 4.3) or shareholder's audited financial statements (as per Section V Clause 4.4) or relevant documents for bank financing by shareholder (as per Section V Clause 4.5) or relevant documents for external financing by shareholder (as per Section V Clause 4.7) shall be submitted.
- 4.7 If external financing is proposed by Proponents, letter of commitment from financier including the Proponent(s) name and name of the proposed work/ project and financier's monthly end balance statement (as per Section V Clause 4.3) or financier's audited financial statements (as per Section V Clause 4.4) or relevant documents for bank financing by financier (as per Section V Clause 4.5) shall be submitted.

## 5. PROPOSAL CHECKLIST

- 6.1 Proposal Checklist as in Form 05 should be attached outside the sealed envelope.



**FORM 01: BID SECURITY FORM**

The Issuing Bank shall fill in this Bank Security Form in accordance with the instructions indicated.  
 \_\_\_\_\_{Bank's Name, and Address of Issuing Branch or Office}

**Beneficiary.:** Housing Development Corporation Ltd., 3rd Floor, HDC Building, Hulhumalé, Republic of Maldives,

**Date.:** \_\_\_\_\_

**Bid Security No.:** \_\_\_\_\_

We have been informed that \_\_\_\_\_ {name of the proponent} (hereinafter called "the Proponent") has submitted their proposal dated \_\_\_\_\_ {date of proposal submission} for the execution of \_\_\_\_\_ {name of project} (hereinafter called "the RFP") under Invitation for Proposal No. \_\_\_\_\_ {invitation for proposal}.

Furthermore, we understand that, according to your conditions, Proposals must be supported by a Bid Security.

At the request of the Proponent, we \_\_\_\_\_ {name of Bank} hereby irrevocably undertake to pay you any sum or sums not exceeding in total an amount of \_\_\_\_\_ [amount in figures] (\_\_\_\_\_) [amount in words] upon receipt by us of your first demand in writing accompanied by a written statement stating that the Proponent is in breach of its obligation(s) under the RFP conditions, because the Proponent:

- (a) has withdrawn its Proposal during the period of Proposal validity specified by the Proponent in the Letter of Proposal; or
- (b) having been notified of the acceptance of its Proposals by the Employer during the period of Proposal validity, (i) fails or refuses to pay lease deposit, or (ii) fails to execute the term and conditions of the conditional award of the Employer.

This guarantee will expire: (a) if the Proponent is the successful Proponent, upon our receipt of copies of the agreement signed by the Proponent and the lease deposit furnished to you upon the instruction; and (b) if the Proponent is not the successful Proponent, upon the earlier of (i) our receipt of a copy your notification to the Proponent of the name of the successful Proponent; or (ii) **180 (Hundred and Eighty)** calendar days from {date of submission} of the Proposal for the RFP.

Consequently, any demand for payment under this guarantee must be received by us at the office on or before that date.

This guarantee is subject to the Uniform Rules for Demand Guarantees, ICC Publication No. 758

---

**[seal and signature of the bank / financial institution]**





**FORM 02: LETTER OF PROPOSAL**

Date: .....  
Name of the Project: .....  
Proposal Reference No: .....

**To:** Housing Development Corporation Ltd.  
Ground Floor, HDC Building  
Hulhumalé, Maldives

We, the undersigned, declare that:

- (a) We have examined and have no reservations to the Request for Proposal (RFP) documents including all addenda issued in accordance with Instruction to Proponents (ITP) 6.
- (b) We meet the eligibility requirements and have no conflict of interest in accordance with ITP 3;
- (c) We have not been suspended nor declared ineligible by the Lessor in accordance with ITP 3.3.
- (d) We have no outstanding payment due to the Lessor in accordance with Section III.
- (e) We have no non-performance of a contract and non-compliance with court verdicts in accordance with Section III.
- (f) We, (insert *business name and business registry number*), offer to (insert name of the Project).
- (g) We undertake, to pay the proposed Lease rate for 05 (five) years, where proposal is accepted. The lease rate is:  
  
1<sup>st</sup> Year (per square feet per month): MVR ..... L ..... (*amount in numbers*)  
(Rufiyaa .....Laari.....) (*amount in words*)  
  
2<sup>nd</sup> Year (per square feet per month): MVR ..... L ..... (*amount in numbers*)  
(Rufiyaa .....Laari.....) (*amount in words*)  
  
3<sup>rd</sup> Year (per square feet per month): MVR ..... L ..... (*amount in numbers*)  
(Rufiyaa .....Laari.....) (*amount in words*)  
  
4<sup>th</sup> Year (per square feet per month): MVR ..... L ..... (*amount in numbers*)  
(Rufiyaa .....Laari.....) (*amount in words*)  
  
5<sup>th</sup> Year (per square feet per month): MVR ..... L ..... (*amount in numbers*)  
(Rufiyaa .....Laari.....) (*amount in words*)
- (h) Where the proposal is successful, we undertake, to adhere the Drawings and Guidelines stated in Section VII, during the design and construction of the development / Unit.
- (i) Our proposal shall be valid for a period of One Hundred and Fifty (150) days from the date of proposal submission deadline in accordance with RFP document and it shall remain binding upon us and may be accepted at any time before the expiration of that period.





- (j) We understand that this proposal, together with your written acceptance thereof included in your notification of award, shall constitute a binding contract between us, until a formal contract is prepared and executed; and
- (k) We understand that Lessor is not bound to accept the highest evaluated proposal or any proposal that may receive.

**Proponent:**

Name: .....

(Seal)

Address: .....

Duly authorized to sign the proposal for and on behalf of the Company:

Name: .....

Title: .....

Signature: .....

Date: .....



**FORM 03: INFORMATION OF THE AUTHORIZED REPRESENTATIVE**

Date: .....

Proposal Reference No:.....

**To:** Housing Development Corporation Ltd.  
Ground Floor, HDC Building  
Hulhumalé, Maldives

This is to authorize (*Name, ID number*) as a representative of (*Name of the Proponent*) to carry out the Project related to RFP (ref no) and to liaise with Lessor on behalf of the (*Name of the Proponent*)

**Proponent:**

Name: .....

Address: .....

.....

*Signature and Stamp*

**Authorized Representative (preferably fulltime personal):**

Name: .....

Designation: .....

ID Number: .....

Contact Number: .....

Email Address: .....

.....

*Signature*





**FORM 04: FINANCING METHOD(S)**

Date: .....

Name of the Project: .....

Proposal Reference No:.....

**To:** Housing Development Corporation Ltd.  
Ground Floor, HDC Building  
Hulhumalé, Maldives

Where the proposal is successful, we undertake, to finance the project/work under:

..... (Method of financing) ..... (percentage ratio)

..... (Method of financing) ..... (percentage ratio)

..... (Method of financing) ..... (percentage ratio)

..... (Method of financing) ..... (percentage ratio)

We hereby confirm and agree to finance the project/work will be financed by the above mentioned method(s). We have submitted relevant documents to provide proof of funding, to the proposed method(s) of financing the project/work. We understated that the proposal will be disqualified if the documents do not show proof of funds to finance the estimated investment cost or if the documents are not in accordance with Section V. Business Proposal Requirement Clause 4. Financial Documents.

**Proponent:**

Name: .....

Address: .....

.....

*Signature and Stamp*



**FORM 05 - PROPOSAL CHECKLIST**

Proponents are required to Form 05 – Proposal Checklist outside the sealed envelope of the Proposal

Proponent	For HDC use	
<input type="checkbox"/>	<input type="checkbox"/>	1. Bid Security as in FORM 01
<input type="checkbox"/>	<input type="checkbox"/>	2. Letter of Proposal as in FORM 02
<input type="checkbox"/>	<input type="checkbox"/>	3. Copy of Business Registration Certificate
<input type="checkbox"/>	<input type="checkbox"/>	4. Board Resolution as in SECTION IV 3.4
<input type="checkbox"/>	<input type="checkbox"/>	5. Proposal Checklist in FORM 05 attached outside sealed proposal.

**NOTE:**

- **PROPOSALS WITHOUT THE SPECIFIED DOCUMENTS STATED IN THE FORM 05 PROPOSAL CHECKLIST (EXCLUDING FORM 5 - PROPOSAL CHECKLIST) WILL BE REJECTED AT THE TIME OF PROPOSAL OPENING.**



**FORM 06 - PROPONENTS CHECKLIST**

Proponents shall confirm that all the required documents are submitted along with the proposals submitted. Proponents Checklist shall be checked and signed by the proponent and shall be submitted along with the proposal.

<b>1. Proposal Documents:</b>	
	Letter of Proposal
	Bid Security
	Business Plan (if required)
<b>2. Legal Documents:</b>	
Sole Proprietors:	
	Business Registration Certificate
	Information of the Authorized Representative as in Form 03
	Power of Attorney to sign on behalf of the Proponent
Companies:	
	Business Registration Certificate
	Information of the Authorized Representative as in Form 03.
	Power of Attorney to sign on behalf of the Proponent
	For Partnership: Partnership Deed / Agreement
	Memorandum and Articles of Association of the Company
	Board Resolution of the Company confirming Board of Director's approval for proposed work
<b>3. Financial Documents:</b>	
	HDC statement of the Due Clearance
	For sole proprietors; monthly average balance confirmation of last 12 months and sealed by bank/financial institution
	For companies; Audited Financial statements of the most recent three years (2020, 2019 & 2018) and Management Accounts of the past year (2021) or monthly average balance confirmation of the past 12 months and sealed by bank/financial institution
<b>4. Documents required based on the proposed Method of Financing:</b>	
If bank financing is proposed:	
	Bank Comfort letter
For equity injection:	
	Commitment letter from shareholders
	Average monthly balance of the past 12 months authorized and sealed by bank/financial institution of the shareholders (OR) Audited Financial statements of the most recent three years (2020, 2019 & 2018) and Management Accounts of the past year (2021) (OR) Relevant documents for bank financing by shareholder (as per Section V Clause 4.5) (OR) Relevant documents for external financing by shareholder (as per Section V Clause 4.7)

For external financing:	
	Commitment letter of the financier
	Average monthly balance of the past 12 months authorized and sealed by bank/financial institution of the external financier (OR) Audited Financial statements of the most recent three years (2020, 2019 & 2018) and Management Accounts of the past year (2021) (OR) Relevant documents for bank financing by financier (as per Section V Clause 4.5)

We hereby confirm that we have submitted the above-mentioned documents along with the proposal. We understand that the proposal will be disqualified if the documents are not in accordance with Section V. Business Proposal Requirement.

**Proponent:**

Name: .....

Address: .....

.....

*Signature and Stamp*





**FORM 07 - DECLARATION OF IMMEDIATE FAMILY MEMBERS**

Date: .....  
 Name of the Project: .....  
 Proposal Reference Number: .....  
 Proponent Name: .....  
 Name of the Authorized Signatory: .....

We, **[insert business name and business registry number]**, hereby confirm and declare that;

1. has a relation (Immediate family members employed at HDC) that puts in a position to influence the proposal of the proponent, or influence the decisions of the Lessor regarding the RFP process, (Yes/No)
2. If Yes, specify the details relating to the information pursuant to Clause 1 above are as follows;

NID No.	Family member / Relatives Name	Relationship	Position/Title

3. I hereby confirm the following;
  - a. That the information above is true, accurate and if all or any part of them are found to be untrue, HDC shall have the right to disqualify and reject the bid/proposal/quotation or terminate the agreement/work order,
  - b. I am also obliged to inform and disclose to HDC if there are any changes to the declaration herein, within ten (10) days from the occurrence of such changes.

Name: .....

Date: .....

.....

Signature



## SECTION VI. CONTRACT TERMS

<p><b>1. Parties to the Agreement</b></p>	<p>Housing Development Corporation Ltd HDC Building Hulhumalé (hereinafter referred to as "lessor", which expression shall include its successors-in-title, liquidators, administrators and lawful assignees where the context so requires or admits).</p> <p>[Address of the successful Proponent] (hereinafter referred to as "lessee", which expression shall include its successors-in-title, liquidators, administrators and lawful assignees where the context so requires or admits)</p>								
<p><b>2. Objective</b></p>	<p>2.1. The objective of this agreement is to lease the land plot from Thilafushi for Maintenance Garage service purposes.</p>								
<p><b>3. Land Plot:</b></p>	<table border="1"> <thead> <tr> <th data-bbox="549 869 970 904">Unit Number</th> <th data-bbox="970 869 1394 904">Area (Sqft)</th> </tr> </thead> <tbody> <tr> <td data-bbox="549 904 970 940">S8-G05</td> <td data-bbox="970 904 1394 940">5,429.85</td> </tr> <tr> <td data-bbox="549 940 970 976">S8-G07</td> <td data-bbox="970 940 1394 976">5,439.73</td> </tr> <tr> <td data-bbox="549 976 970 1012">S8-G09</td> <td data-bbox="970 976 1394 1012">5,449.53</td> </tr> </tbody> </table>	Unit Number	Area (Sqft)	S8-G05	5,429.85	S8-G07	5,439.73	S8-G09	5,449.53
Unit Number	Area (Sqft)								
S8-G05	5,429.85								
S8-G07	5,439.73								
S8-G09	5,449.53								
<p><b>4. Land Usage</b></p>	<p>4.1. The land should only be used strictly for Vehicle repair/maintenance service.</p> <p>4.2. Under no circumstance should the land be used for any other commercial purposes</p>								
<p><b>5. Condition Precedent</b></p>	<p>5.1. Agreement will only be signed upon fulfilment of the following conditions precedent:</p> <ul style="list-style-type: none"> <li>• Submission of Performance Guarantee as per clause 6</li> <li>• Submission of Lease Deposit as per clause 7</li> </ul>								
<p><b>6. Performance Guarantee</b></p>	<p>6.1. Submission of Performance Guarantee Amounting MVR 500,000.00, within 30 Calendar Days of Conditional award letter date</p> <p>6.2. The Performance Guarantee should be valid for the initial 12 months after the agreement signing.</p> <p>6.3. The performance guarantee will be released once the operation commences.</p> <p>6.4. If the operation does not commence within the 12-month period, the Performance Guarantee shall be renewed for another 12 months until the operation commences.</p>								



	6.5. The lessor has the right to claim the Performance Guarantee in case of agreement termination.
<b>7. Lease Deposit</b>	<p>7.1. The lease deposit amount shall be 03 (three) months' lease of the lease rate proposed</p> <p>7.2. This amount should be paid within 7 (seven) working days of agreement signing and prior to land handover.</p> <p>7.3. The lessor will keep the lease deposit throughout the agreement period</p> <p>7.4. Lease Deposit will be paid back within 1 Month upon expiration of the agreement after adjusting for any unpaid lease, penalty or expenses that lessor may incur linked to the agreement and the land, such as but not limited to unpaid utility bills.</p> <p>7.5. If the Agreement is terminated by the lessee without any written notice (specified in the clause 18.6), prior to the expiration of the agreement term, the lessor has the right to take the Lease deposit amount in full.</p>
<b>8. Grace Period</b>	8.1. Grace period shall be maximum of 4 months from the agreement signing date, where no rent shall be payable by the lessee.
<b>9. Lease Term</b>	9.1. The lease period is 25 years from the date of signing the agreement.
<b>10. Lease Rate</b>	<p>10.1. The lease rate per month for the first five years will be the proposed lease rate of the successful proponent.</p> <p>10.2. The lease rate will be revised after the first five years based on market inflation <math>P(1+i+5\%)</math> where; P = monthly lease rate for the preceding year, and i = cumulative inflation for the five years which will be real estate inflation for the Male' area in the MMA statistics reports.</p> <p>10.3. The lease rate will be effective from the date of land handover.</p>
<b>11. Land Handover</b>	<p>11.1. The land will be handed over to the lessee within 7 days of agreement signing.</p> <p>11.2. The land will be handed over to the lessee in the same status as it is on the day of agreement signing. However, the lessor should ensure that the land is free from any legal encumbrances.</p>



<p><b>12. Construction and Development</b></p>	<p>12.1. Rent free period will only be given for the initial 4 months only, if the development/construction continues or commences after the 4<sup>th</sup> month the lessee is subjected to the rent proposed.</p> <p>12.2. The lessee shall submit and get approval for the Concept Drawings and detailed drawings as per clause 13 and 14 prior to construction as per clause 14.6.</p> <p>12.3. Performance guarantee is valid throughout the agreement period until the requirements are fulfilled as per clause 6.2</p>
<p><b>13. Concept Drawings</b></p>	<p>13.1. The Concept Drawings must comply with the Planning and Development Guidelines, Design Guidelines provided by HDC</p> <p>13.2. The lessor should review the submitted concept and give Comments if any within 14 (fourteen) working days of Submission Date.</p> <p>13.3. Ensure rectifications and submission of the final concept drawings as per the comments of HDC within 14 (fourteen) working days of HDC's comments being communicated, failing to do so will result in annulment of the conditional award letter.</p> <p>13.4. Revised concept cannot be submitted prior to receiving comments from HDC.</p> <p>13.5. The developer shall address all the issues highlighted in comments provided by HDC for drawings prior to the submission of revised concept.</p> <p>13.6. If the concept is changed / revised and resubmitted for approval, after the initial approval has been given, the developer will be charged a reviewing fee of MVR 3 per square meter.</p> <p>13.7. Corrections can be made to the concept only up to a maximum of two times.</p> <p>13.8. The lessor must inform in writing to the lessee of the approval or rejection of the revised concept drawings submitted</p>
<p><b>14. Detailed Drawings</b></p>	<p>14.1. Upon approval of Concept Drawings, lessee shall submit Detail drawings and attain approval prior to commencement of work.</p> <p>14.2. The lessor must review and provide if any comments within 14 working days of submission of the detailed drawings by the lessee</p>



	<p>14.3. The Lessee must submit revised drawings, after adjusting for any and all comments made by the lessee, within 14 working days or receipt of lessor's comments.</p> <p>14.4. Corrections can be made to the detailed drawings only up to a maximum of two times</p> <p>14.5. The lessor must inform in writing to the lessee of the approval or rejection of the revised detailed drawings submitted</p> <p>14.6. Detailed drawings approval is required for commencement of Development.</p>
<p><b>15. Operation &amp; Management</b></p>	<p>15.1. The lessee will be responsible for the administration, supervision and management of the property for the duration of the lease</p> <p>15.2. The Lessee must ensure that the Land/Property is maintained up to safety standards specified by the relevant authorities such as, but not limited to, MNDF fire and safety standards and to comply with all the rules and regulations enforced by the Government authorities.</p> <p>15.3. The lessor must ensure the Security of the land/property at all times</p> <p>15.4. The lessor must ensure property maintenance of the land/property throughout the Agreement duration</p> <p>15.5. The lessor must ensure that the property is insured throughout the agreement period. Such an insurance should at least cover the losses including third party losses due to fire.</p>
<p><b>16. Duties and Obligation of the lessee</b></p>	<p>16.1. As per clause 12, Lessee shall comply with the requirements prior to commencement of any works related to Development of Land.</p> <p>16.2. Submit Project Schedule and timeline within 30 (thirty) calendar days from the date of approval of detailed drawings.</p> <p>16.3. Submit the Bill of Quantity (BOQ) including the cost and manpower plan within 30 (thirty) calendar days from the date of approval of the detailed drawings. The BOQ must be agreed by both parties within 14 (fourteen) calendar days of its submission.</p> <p>16.4. If required as per the lessor's guidelines, submit an Environmental Impact Assessment (EIA) report approved by the Environmental Protection Agency (EPA) Maldives, within 30</p>



	<p>(thirty) calendar days from the date of approval of detailed drawings.</p> <p>16.5. Commence mobilization within 30 (thirty) calendar days from the date of approval of Detailed Drawings.</p> <p>16.6. Submit monthly progress report of the development project once the development site is mobilized.</p> <p>16.7. Comply with all the protocols, guidelines and regulations of the relevant authorities.</p> <p>16.8. Communicate and obtain approval from lessor for any changes to the structure or the buildings.</p> <p>16.9. Should install and maintain fire protection system or equipment as is deemed necessary by governmental and insurance bodies at the sole cost of the lessee.</p> <p>16.10. Make payments to the relevant authorities for all utility services consumed or supplied inclusive of electricity meters, water meters and telecommunication connections to the land and/or the premises during the term.</p> <p>16.11. The Lessee must in no circumstance amend the development usage of the land.</p>
<p><b>17. Duties and Obligation of the Lessor</b></p>	<p>17.1. The Lessor Must handover the land plot as per the clause 11</p> <p>17.2. The Lessor Must provide comments to the drawings within 14 working days of submission of the drawings</p> <p>17.3. The lessor must provide access to the land plot to the lessor for surveying, soil testing or for any other accepted request made by the lessee during the drawing's stages.</p> <p>17.4. The Lessor should not unreasonably withhold any approvals requested by the lessee in relation to the development and operation of the land</p> <p>17.5. The lessor must release the Performance Guarantee upon successful completion of the development and commencement of operation by the lessee.</p>
<p><b>18. Termination</b></p>	<p>18.1. Lessor may serve 30 (thirty) calendar days written notice to the lessee to terminate the agreement in the event the lessee fails to pay the rent and/or penalty as per the terms of the agreement for a period of 3 (three) consecutive months</p> <p>18.2. The lessor may terminate the agreement without any compensation payable to the lessee in the event the rent due</p>



	<p>and/or penalty remains unpaid at the end of 30 (thirty) calendar days written notice period</p> <p>18.3. If the lessee fails to perform any of its obligation under the agreement, the lessee shall be granted a period to rectify the breach along with a fine amount between MVR 5,000 and MVR 100,000 considering the degree of the breach, to be determined by the sole discretion of the lessor.</p> <p>18.4. If the lessee fails to pay the fine and cure the breach within the extension period, the lessor has the right to terminate the agreement and give the lessee a duration of not less than 30 (thirty) calendar days to vacate the land and handover the land to the lessor</p> <p>18.5. The lessee may terminate the agreement immediately without any prior written notice, if the lessee fails to perform any of the fundamental obligations</p> <p>18.6. The lessee may terminate the agreement by serving 6 (six) months' written notice upon the lessor of its intention to do so for any reason whatsoever.</p>
--	--

**DISCLAIMER:**

- **This contract terms only includes the key points of the agreement. The agreement is not limited to the clauses included in this contract terms.**
- **The proposal submitted by the successful Proponent shall be a part of the agreement.**

## SECTION VII. DRAWINGS AND GUIDELINES


### 1. DRAWINGS

The drawing contains the location map and plot/unit map of the unit to be allocated for the development.

\* Areas in the drawings is subjected to minimal changes.

(Refer to next page)



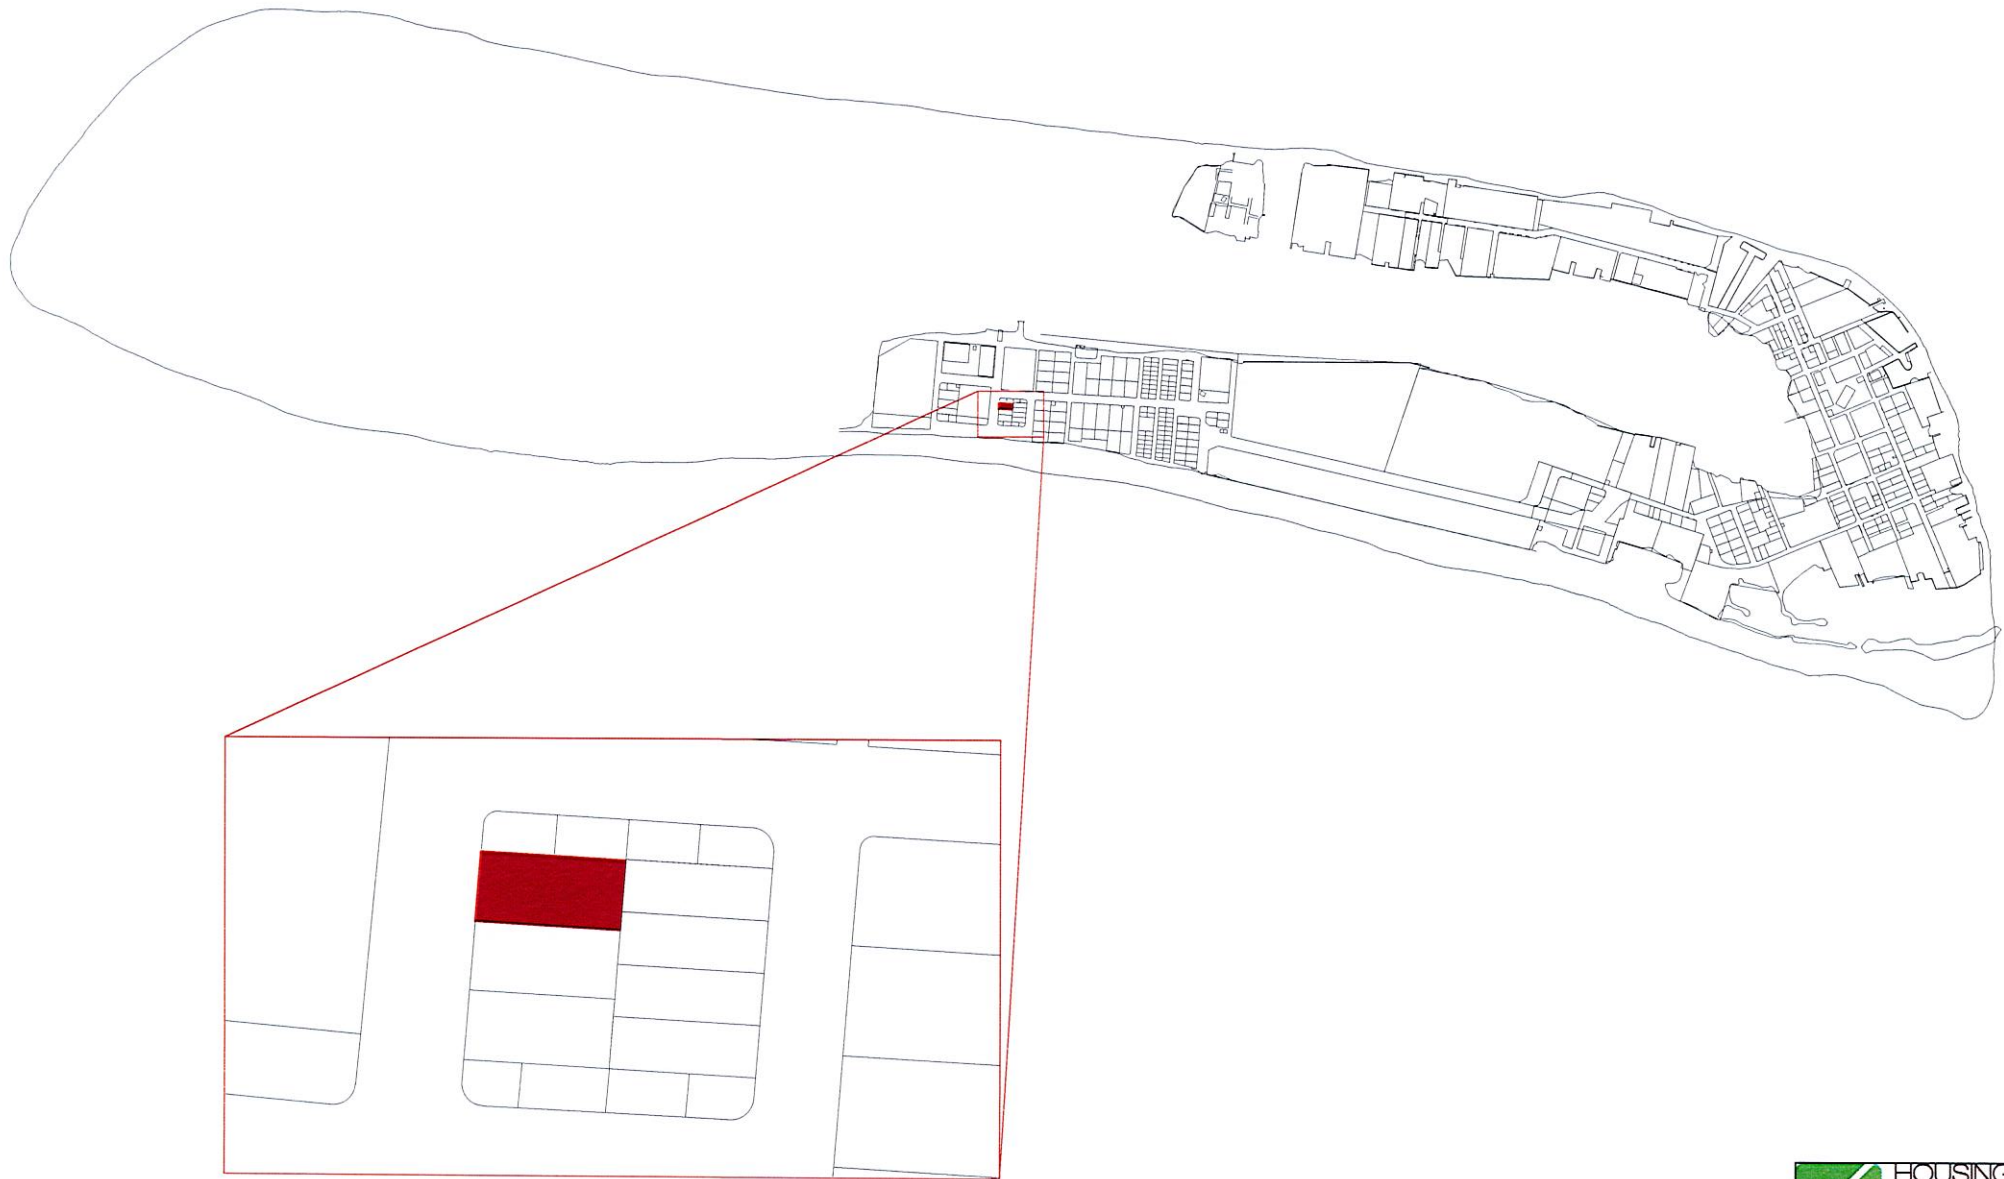

PROJECT: S8-G05  
Scale: N.T.S

Drawn by: Dhimyan

Checked by: *cl-74*


Date: 28 February 2022

Remarks:

DRAWING: LOCATION MAP



PLANNING AND DEVELOPMENT DEPARTMENT  
3RD FLOOR, HDC BUILDING HULHUMALE'  
REPUBLIC OF MALDIVES  
TEL. +(960)3353535, FAX +(960)3358892  
EMAIL : planning@hdc.com.mv

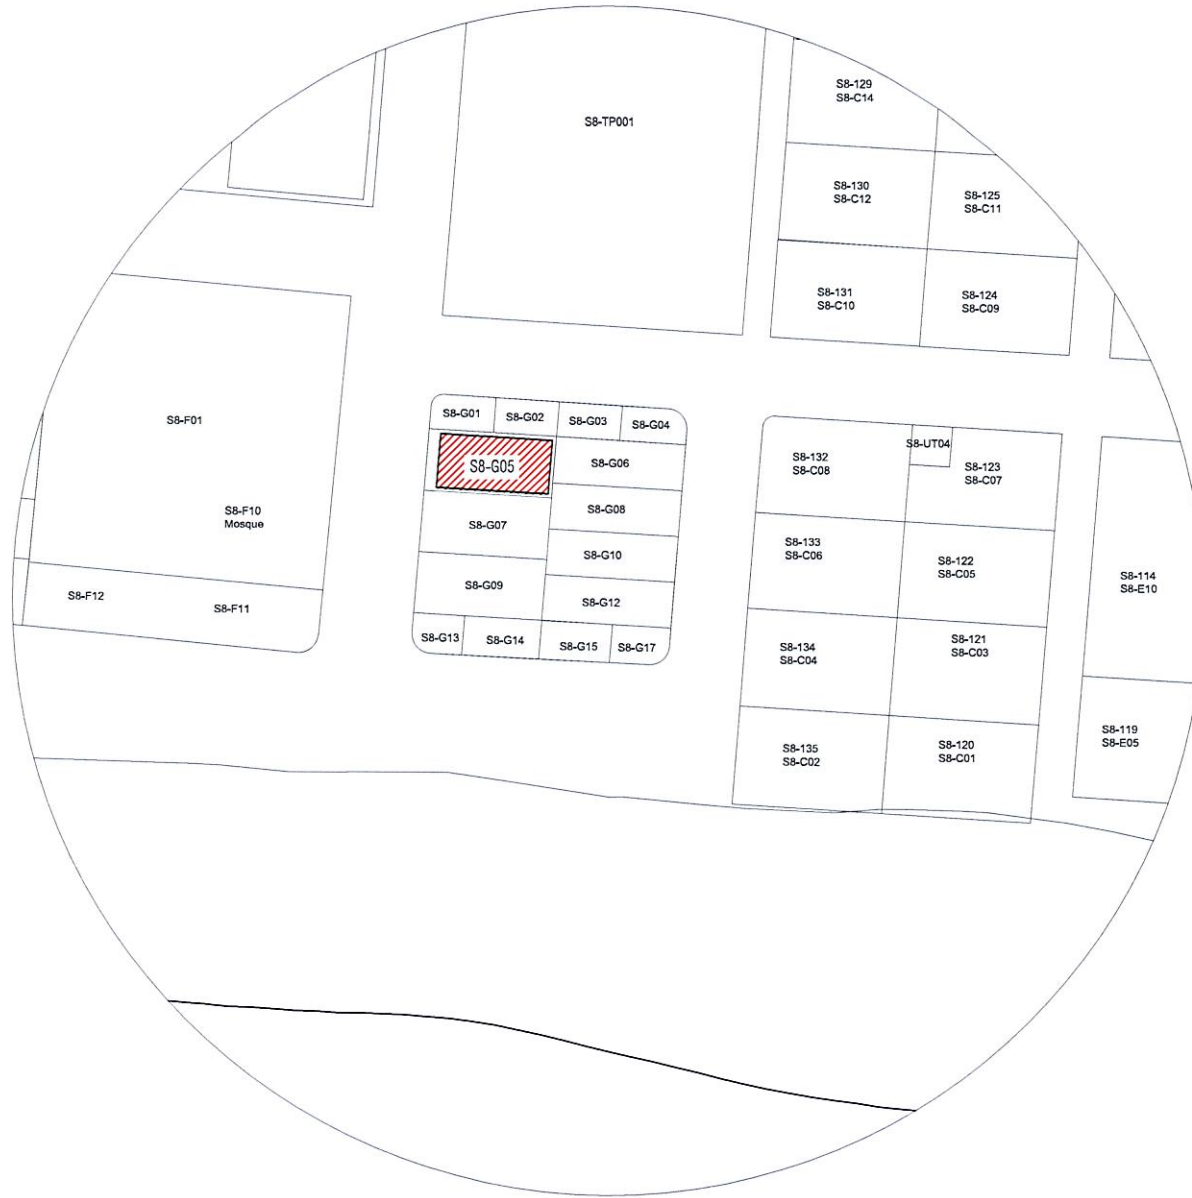

PROJECT: S8-G05

Scale: N.T.S

Drawn by: Dhimyan

Checked by:

*cl-7-h*

Date: 28 February 2022


Remarks:

DRAWING: SITE CONTEXT



PLANNING AND DEVELOPMENT DEPARTMENT  
 3RD FLOOR, HDC BUILDING HULHUMALE  
 REPUBLIC OF MALDIVES  
 TEL. +(960)3353535, FAX +(960)3358892  
 EMAIL : planning@hdc.com.mv



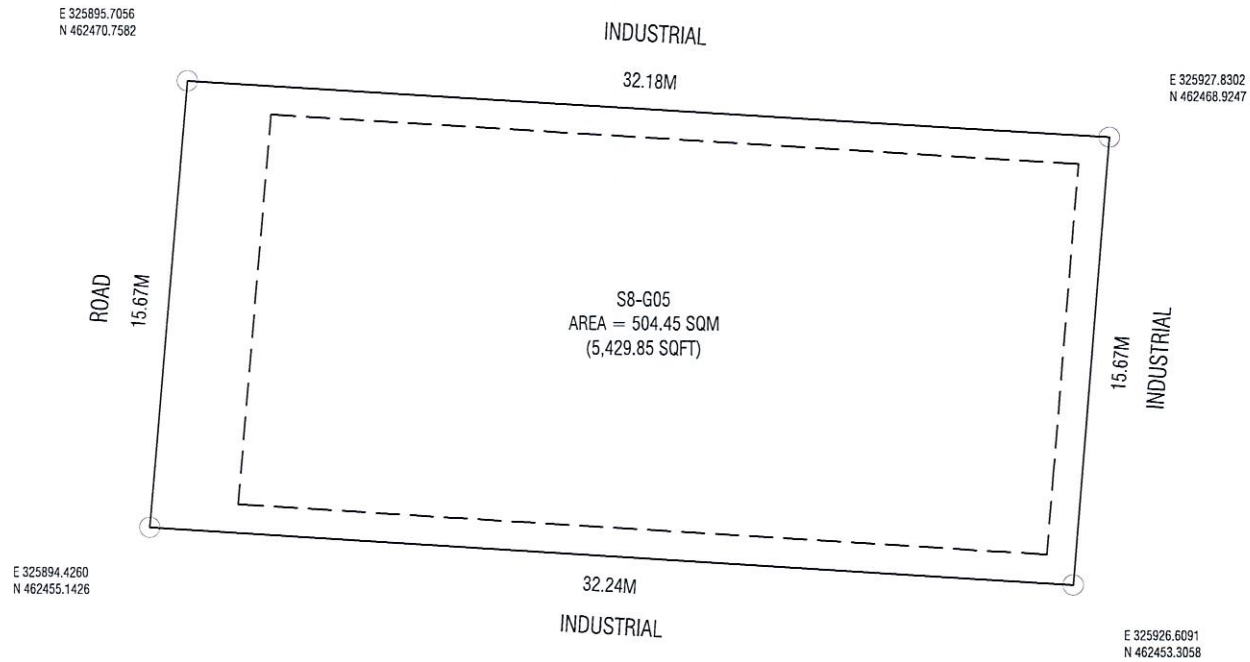

PROJECT: S8-G05

Scale: N.T.S

Drawn by: Dhimyan

Checked by:

*cl - 7 - 4*


Date: 28 February 2022

Remarks:

DRAWING: PLOT MAP



PLANNING AND DEVELOPMENT DEPARTMENT  
3RD FLOOR, HDC BUILDING HULHUMALE  
REPUBLIC OF MALDIVES  
TEL. +(960)3353535, FAX +(960)3358892  
EMAIL : planning@hdc.com.mv

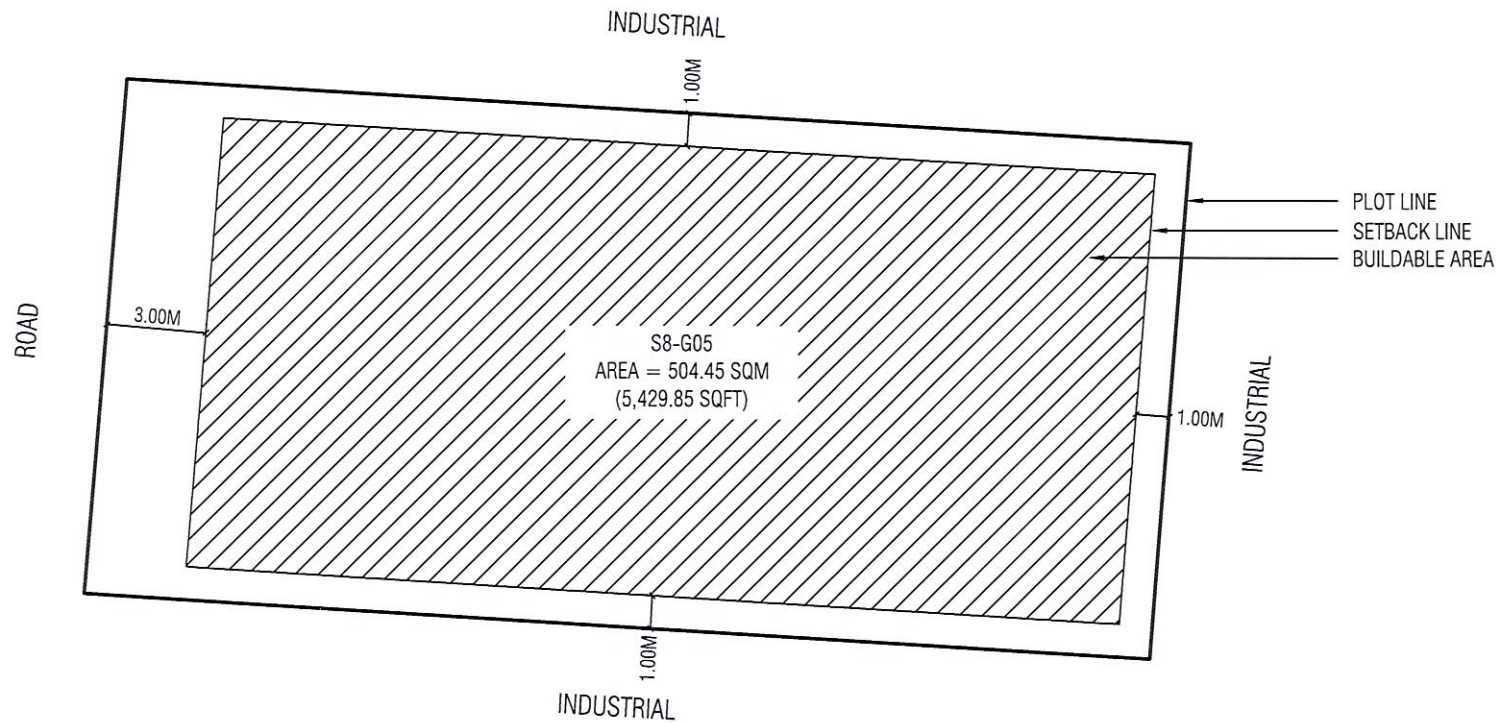

PROJECT: S8-G05

Scale: N.T.S

Drawn by: Dhimyan

Checked by: *cl-2-t*

Date: 28 February 2022


Remarks:

DRAWING: SETBACK PLAN



HOUSING DEVELOPMENT CORPORATION  
PLANNING AND DEVELOPMENT DEPARTMENT  
3RD FLOOR, HDC BUILDING HULHUMALE'  
REPUBLIC OF MALDIVES  
TEL. +(960)3353535, FAX +(960)3358892  
EMAIL : planning@hdc.com.mv



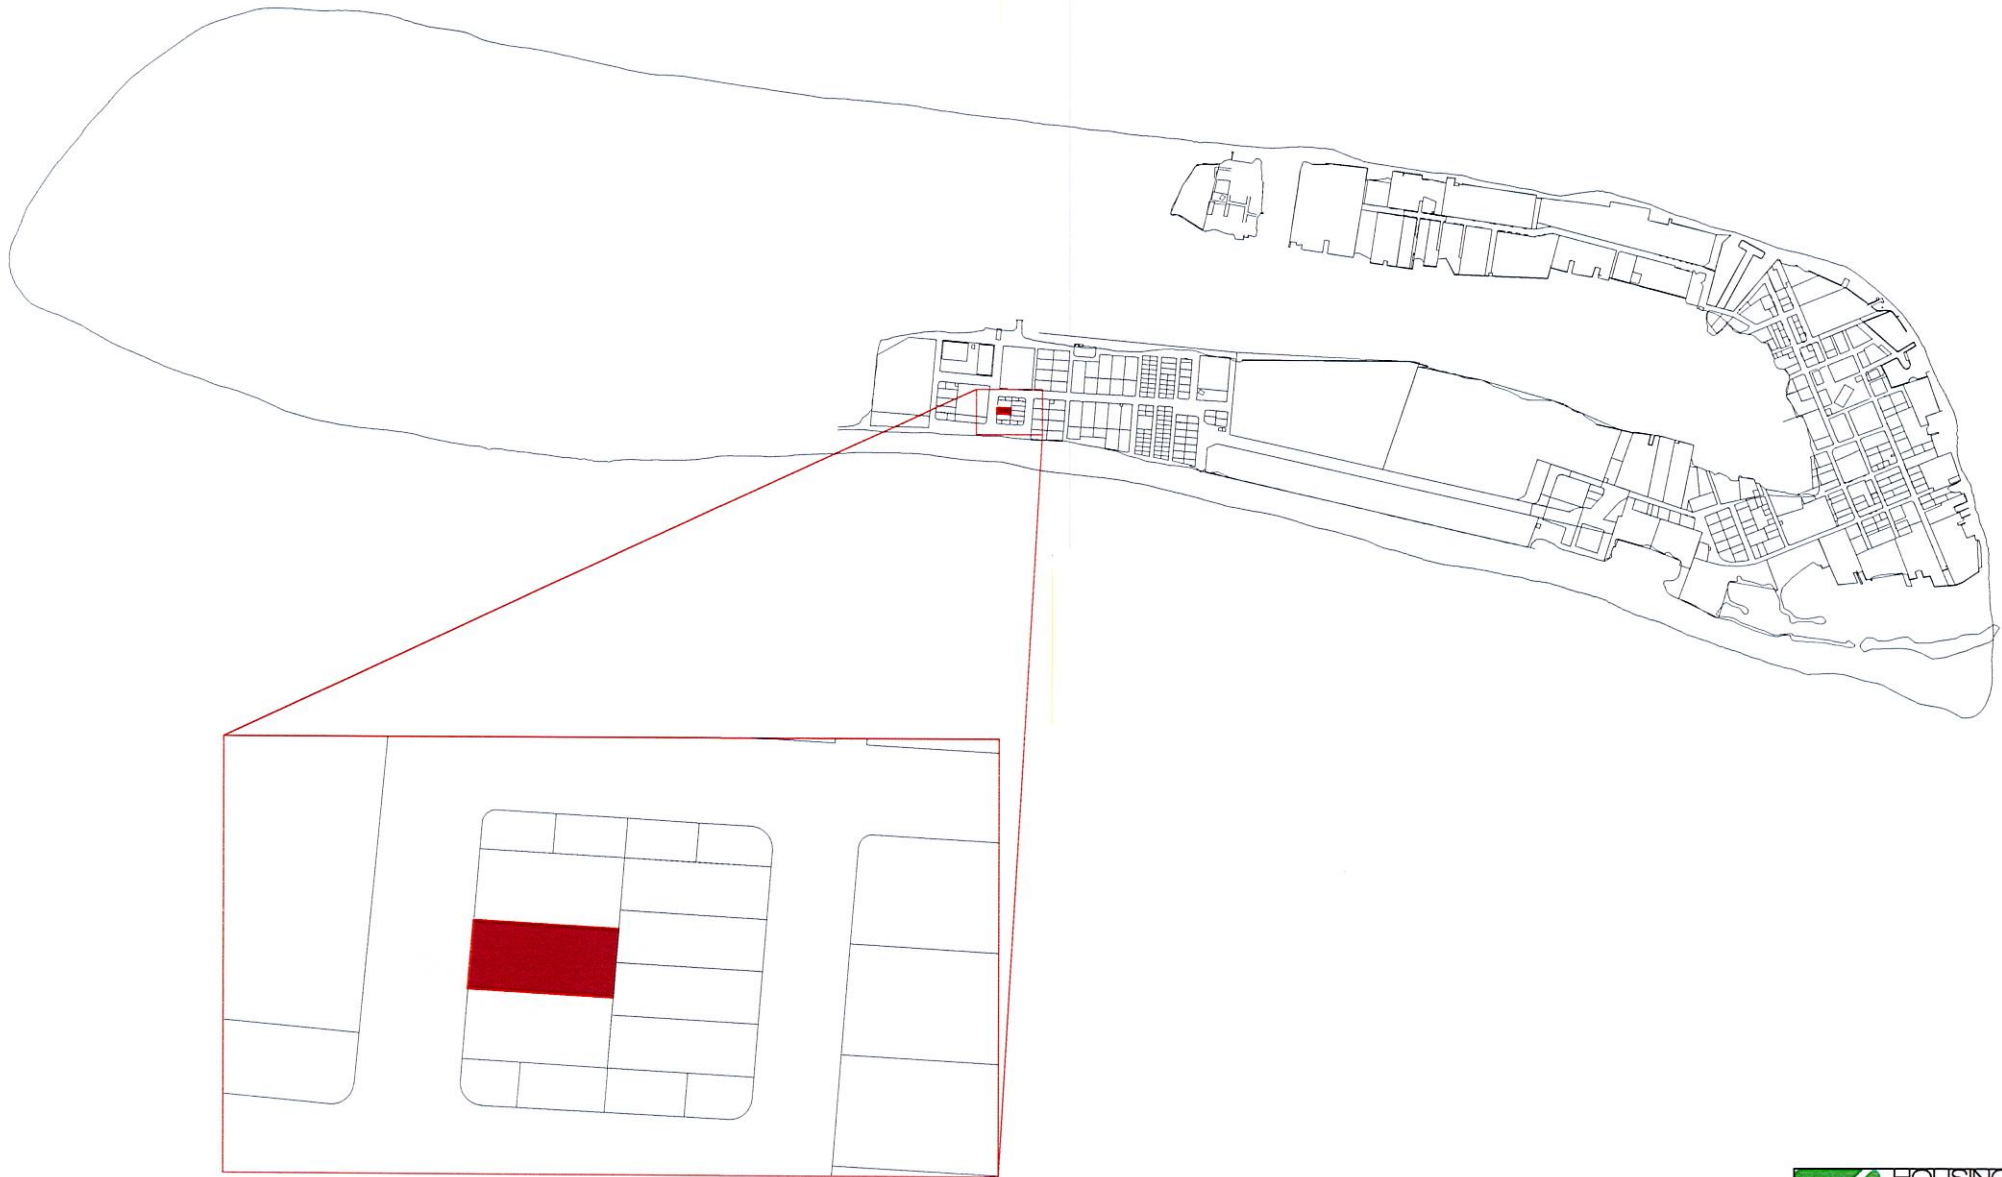

PROJECT: S8-G07  
Scale: N.T.S

Drawn by: Dhimyan

Checked by:

*cl-2-t*

Date: 28 February 2022

Remarks:

DRAWING: LOCATION MAP



PROJECT: S8-G07

Scale: N.T.S

Drawn by: Dhimyan

Checked by:

Date: 28 February 2022

Remarks:


DRAWING: SITE CONTEXT

cl-74



PLANNING AND DEVELOPMENT DEPARTMENT  
 3RD FLOOR, HDC BUILDING HULHUMALE'  
 REPUBLIC OF MALDIVES  
 TEL. +(960)3353535, FAX +(960)3358892  
 EMAIL : planning@hdc.com.mv



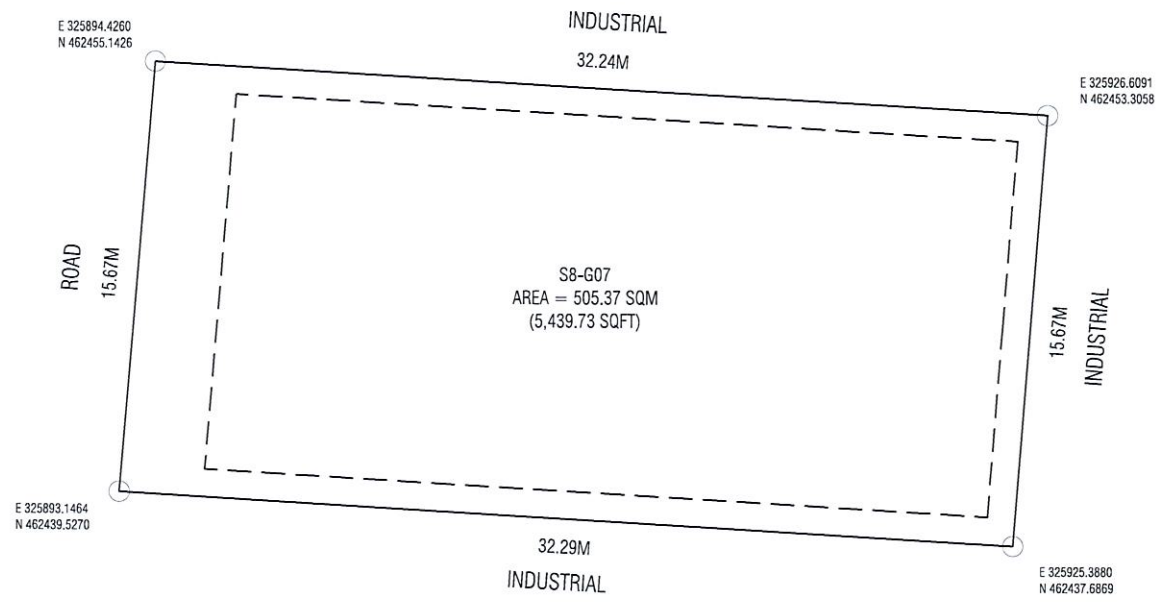

PROJECT: S8-G07

Scale: N.T.S

Drawn by: Dhimyan

Checked by: *cl-7-t*


Date: 28 February 2022

Remarks:

DRAWING: PLOT MAP



PLANNING AND DEVELOPMENT DEPARTMENT  
3RD FLOOR, HDC BUILDING HULHUMALE'  
REPUBLIC OF MALDIVES  
TEL. +(960)3353535, FAX +(960)3358892  
EMAIL : planning@hdc.com.mv

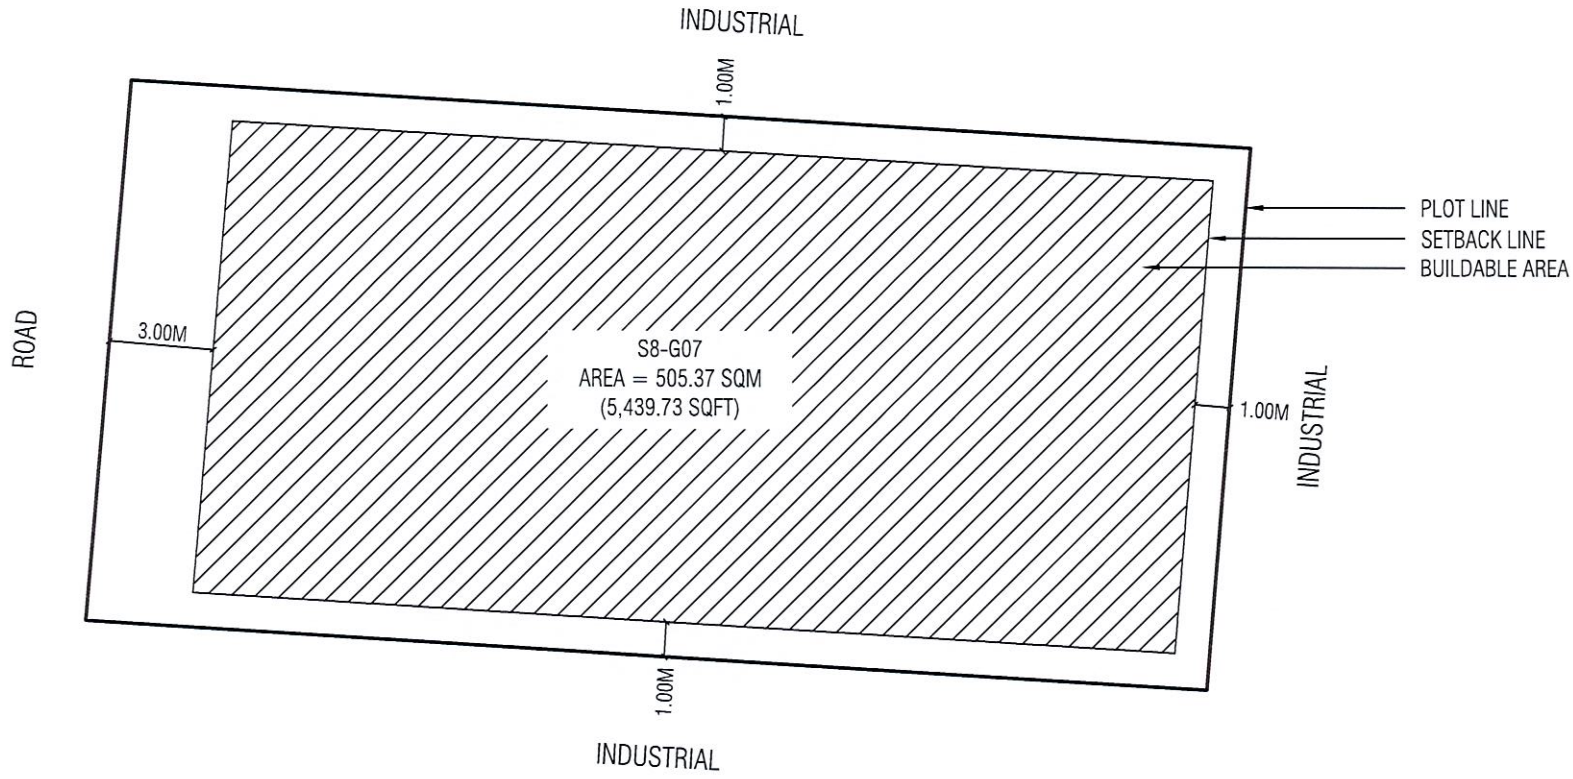

PROJECT: S8-G07

Scale: N.T.S

Drawn by: Dhimyan

Checked by: *cl-rt*

Date: 28 February 2022

Remarks:

DRAWING: SETBACK PLAN



PLANNING AND DEVELOPMENT DEPARTMENT  
3RD FLOOR, HDC BUILDING HULHUMALE'  
REPUBLIC OF MALDIVES  
TEL. +(960)3353535, FAX +(960)3358892  
EMAIL : planning@hdc.com.mv





PROJECT: S8-G09

Scale: N.T.S

Drawn by: Dhirmyan

Checked by:

*cl-2-t*

Date: 28 February 2022


Remarks:

DRAWING: LOCATION MAP



**HOUSING  
DEVELOPMENT  
CORPORATION**

PLANNING AND DEVELOPMENT DEPARTMENT  
3RD FLOOR, HDC BUILDING HULHUMALE'  
REPUBLIC OF MALDIVES  
TEL. +(960)3353535, FAX +(960)3358892  
EMAIL : planning@hdc.com.mv

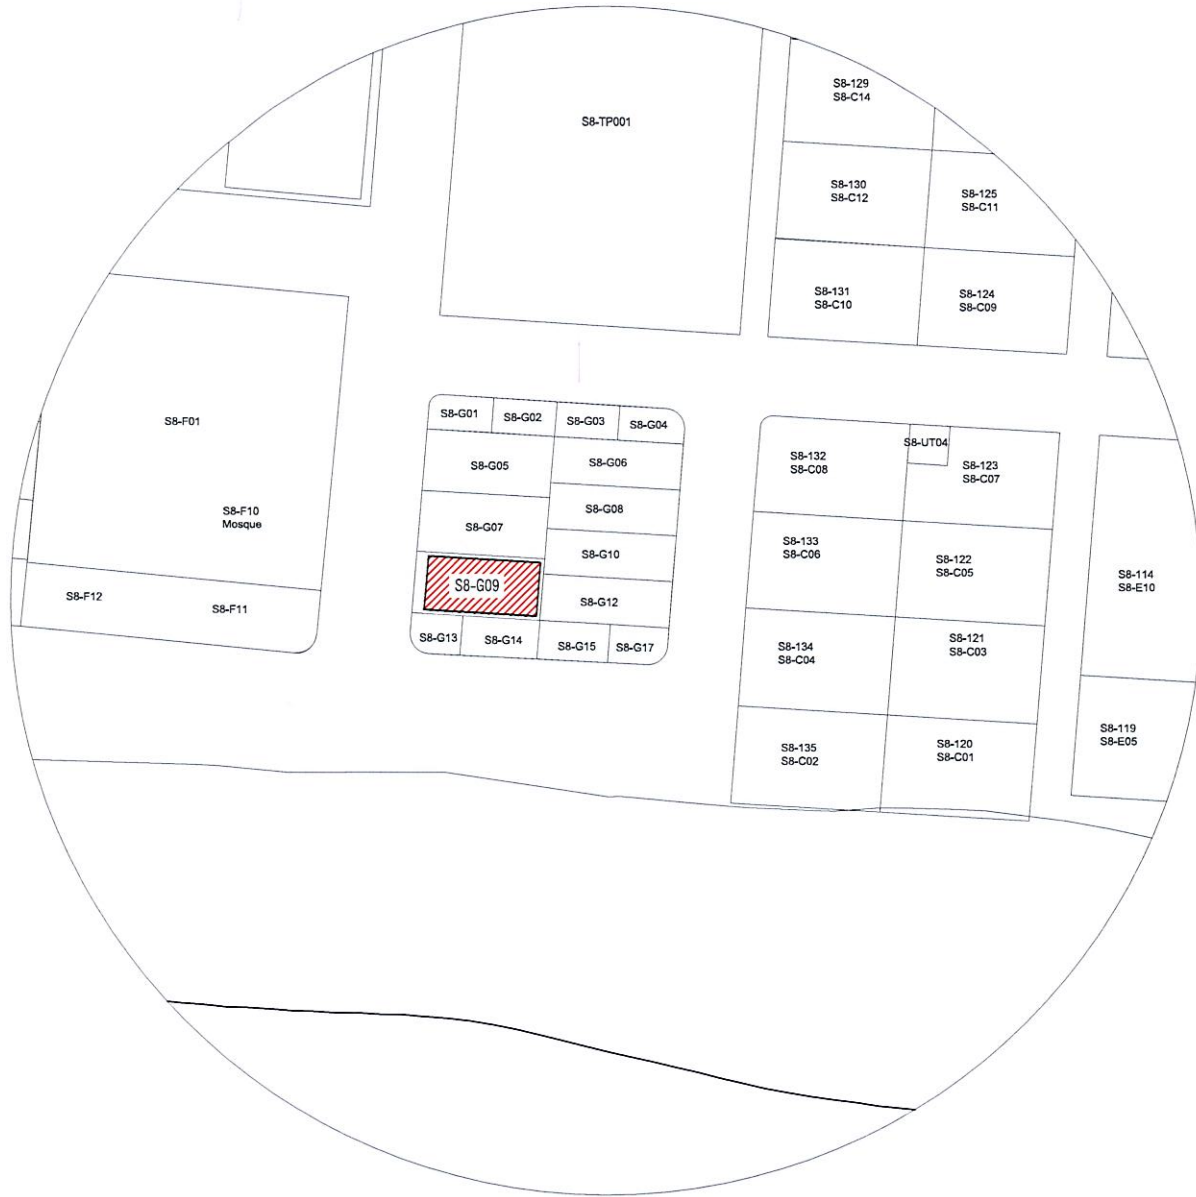

PROJECT: S8-G09

Scale: N.T.S

Drawn by: Dhimyan

Checked by: *Cl-7+*

Date: 28 February 2022


Remarks:

DRAWING: SITE CONTEXT



PLANNING AND DEVELOPMENT DEPARTMENT  
3RD FLOOR, HDC BUILDING HULHUMALE'  
REPUBLIC OF MALDIVES  
TEL. +(960)3353535, FAX +(960)3358892  
EMAIL : planning@hdc.com.mv



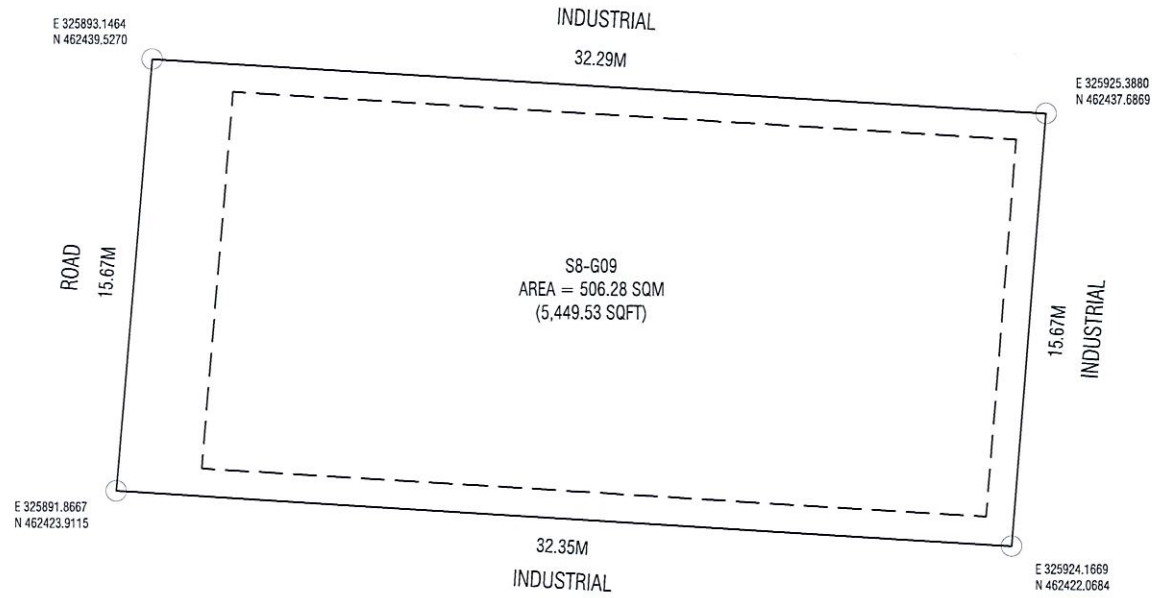

PROJECT: S8-G09

Scale: N.T.S

Drawn by: Dhimyan

Checked by: *a. n. s.*


Date: 28 February 2022

Remarks:

DRAWING: PLOT MAP



PLANNING AND DEVELOPMENT DEPARTMENT  
3RD FLOOR, HDC BUILDING HULHUMALE  
REPUBLIC OF MALDIVES  
TEL. +(960)3353535, FAX +(960)3358892  
EMAIL : planning@hdc.com.mv

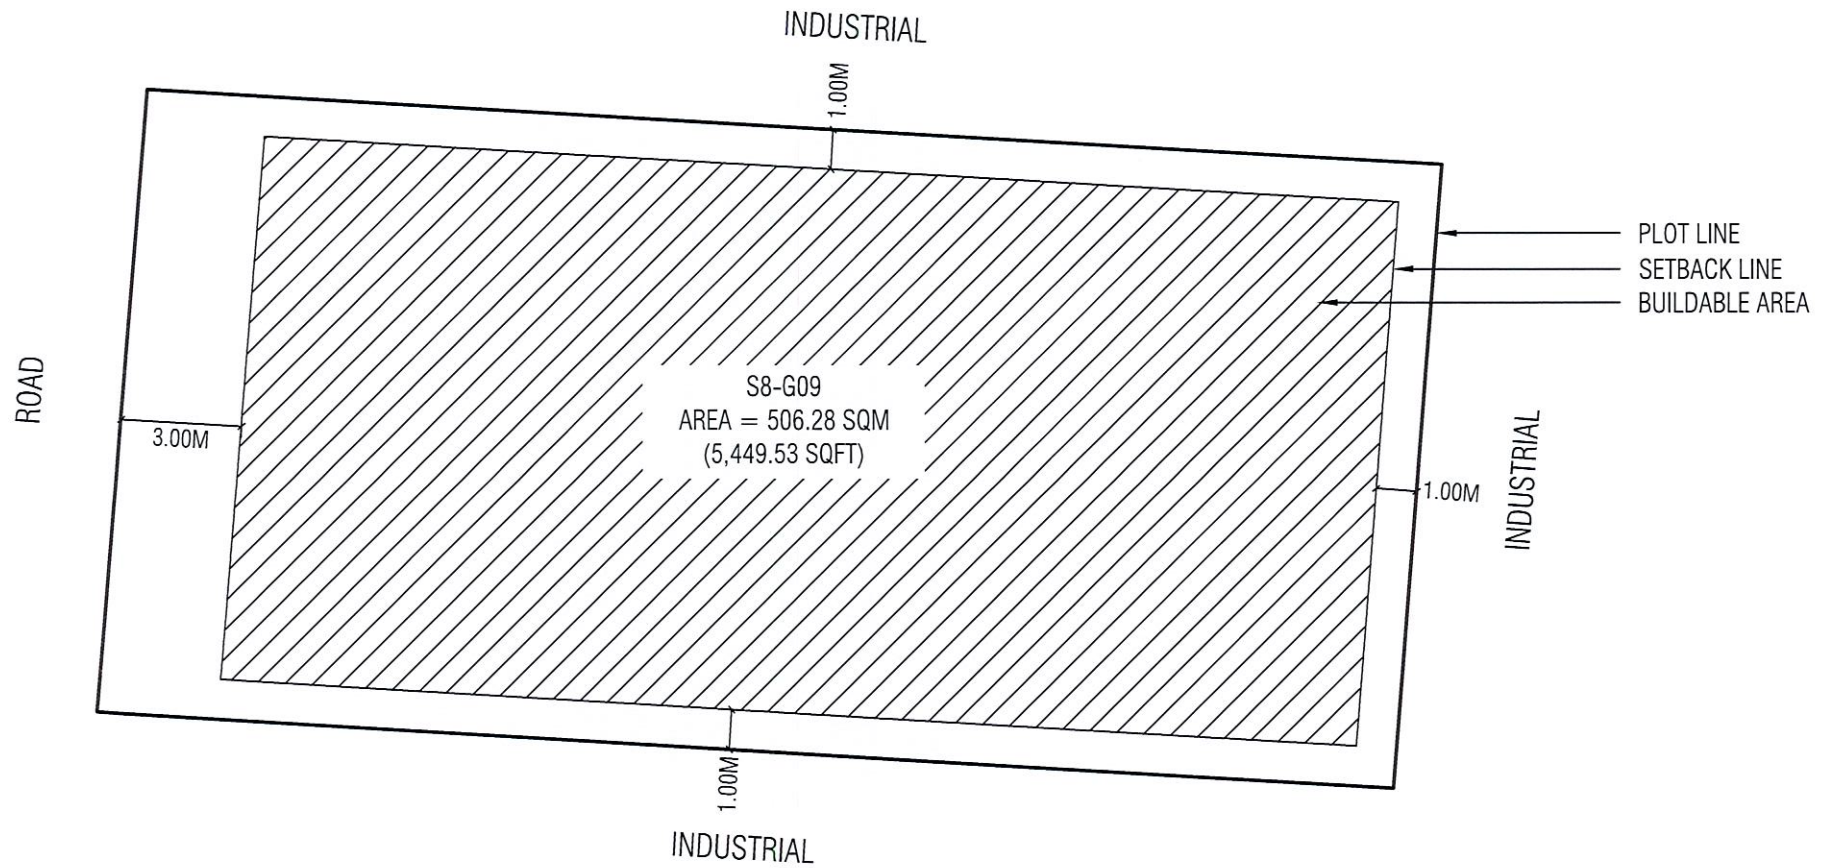

PROJECT: S8-G09

Scale: N.T.S

Drawn by: Dhimyan

Checked by: *cl - 24*

Date: 28 February 2022

Remarks:

DRAWING: SETBACK PLAN



PLANNING AND DEVELOPMENT DEPARTMENT  
3RD FLOOR, HDC BUILDING HULHUMALE'  
REPUBLIC OF MALDIVES  
TEL. +(960)3353535, FAX +(960)3358892  
EMAIL : planning@hdc.com.mv



## 2. DESIGN AND DEVELOPMENT GUIDELINE

(Refer to Next Page)



رژیم‌های غذایی و ورزشی برای کاهش وزن

مؤلفان: دکتر سید علی حسینی، دکتر سید محمد حسینی









		(ا)	قۇم سۈيۈم ئۆسۈمۈر ئۆسۈشۈرۈۋ.
		(ب)	قۇمى ئۆسۈمۈر ئۆسۈشۈرۈۋ ھۆججەت سۈيۈم ئۆسۈشۈرۈۋ 2 ھۆججەت. (بۇ ئۆسۈمۈر ھۆججەت ئۆسۈمۈر ئۆسۈشۈرۈۋ).
		(س)	قۇمى ئۆسۈمۈر ئۆسۈشۈرۈۋ ھۆججەت سۈيۈم ئۆسۈشۈرۈۋ ھۆججەت سۈيۈم ئۆسۈشۈرۈۋ ھۆججەت سۈيۈم ئۆسۈشۈرۈۋ ھۆججەت سۈيۈم ئۆسۈشۈرۈۋ.
		(د)	ھۆججەت سۈيۈم ئۆسۈشۈرۈۋ 40 ھۆججەت سۈيۈم ئۆسۈشۈرۈۋ ھۆججەت سۈيۈم ئۆسۈشۈرۈۋ 20 ھۆججەت. ھۆججەت سۈيۈم ئۆسۈشۈرۈۋ ھۆججەت سۈيۈم ئۆسۈشۈرۈۋ ھۆججەت سۈيۈم ئۆسۈشۈرۈۋ 50% ھۆججەت سۈيۈم ئۆسۈشۈرۈۋ.
		(ه)	ھۆججەت سۈيۈم ئۆسۈشۈرۈۋ ھۆججەت سۈيۈم ئۆسۈشۈرۈۋ.
		(و)	ھۆججەت سۈيۈم ئۆسۈشۈرۈۋ ھۆججەت سۈيۈم ئۆسۈشۈرۈۋ. (بۇ ھۆججەت سۈيۈم ئۆسۈشۈرۈۋ).
		(ز)	قۇمى ئۆسۈمۈر ئۆسۈشۈرۈۋ ھۆججەت سۈيۈم ئۆسۈشۈرۈۋ ھۆججەت سۈيۈم ئۆسۈشۈرۈۋ ھۆججەت سۈيۈم ئۆسۈشۈرۈۋ 1.2 ھۆججەت سۈيۈم ئۆسۈشۈرۈۋ.
		(ح)	قۇمى ئۆسۈمۈر ئۆسۈشۈرۈۋ ھۆججەت سۈيۈم ئۆسۈشۈرۈۋ ھۆججەت سۈيۈم ئۆسۈشۈرۈۋ ھۆججەت سۈيۈم ئۆسۈشۈرۈۋ ھۆججەت سۈيۈم ئۆسۈشۈرۈۋ.
		(ط)	ھۆججەت سۈيۈم ئۆسۈشۈرۈۋ ھۆججەت سۈيۈم ئۆسۈشۈرۈۋ ھۆججەت سۈيۈم ئۆسۈشۈرۈۋ ھۆججەت سۈيۈم ئۆسۈشۈرۈۋ.
	6.	(ا)	ھۆججەت سۈيۈم ئۆسۈشۈرۈۋ ھۆججەت سۈيۈم ئۆسۈشۈرۈۋ ھۆججەت سۈيۈم ئۆسۈشۈرۈۋ ھۆججەت سۈيۈم ئۆسۈشۈرۈۋ.
		(ب)	ھۆججەت سۈيۈم ئۆسۈشۈرۈۋ ھۆججەت سۈيۈم ئۆسۈشۈرۈۋ ھۆججەت سۈيۈم ئۆسۈشۈرۈۋ ھۆججەت سۈيۈم ئۆسۈشۈرۈۋ ھۆججەت سۈيۈم ئۆسۈشۈرۈۋ.
		(س)	ھۆججەت سۈيۈم ئۆسۈشۈرۈۋ ھۆججەت سۈيۈم ئۆسۈشۈرۈۋ ھۆججەت سۈيۈم ئۆسۈشۈرۈۋ ھۆججەت سۈيۈم ئۆسۈشۈرۈۋ ھۆججەت سۈيۈم ئۆسۈشۈرۈۋ.

ھۆججەت سۈيۈم ئۆسۈشۈرۈۋ (ھۆججەت سۈيۈم ئۆسۈشۈرۈۋ)	ھۆججەت سۈيۈم ئۆسۈشۈرۈۋ (ھۆججەت سۈيۈم ئۆسۈشۈرۈۋ)	ھۆججەت سۈيۈم ئۆسۈشۈرۈۋ (ھۆججەت سۈيۈم ئۆسۈشۈرۈۋ)
1	1	ھۆججەت سۈيۈم ئۆسۈشۈرۈۋ > 2000
1	2	2000-5000
1	3	ھۆججەت سۈيۈم ئۆسۈشۈرۈۋ < 5000






















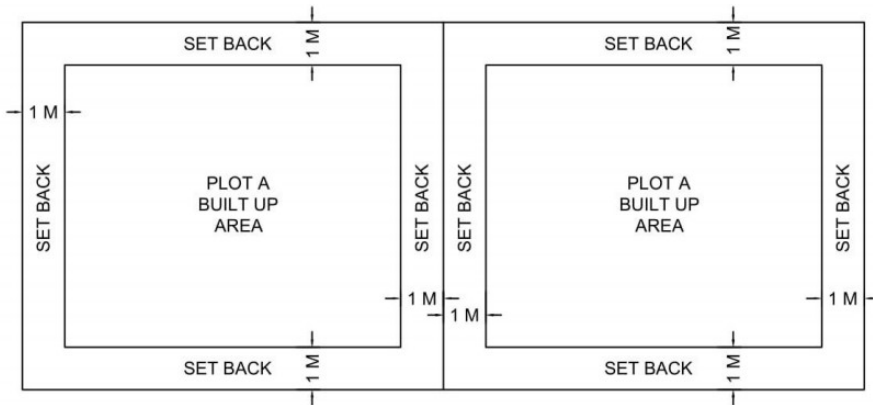

All plot area from 2,000 and below

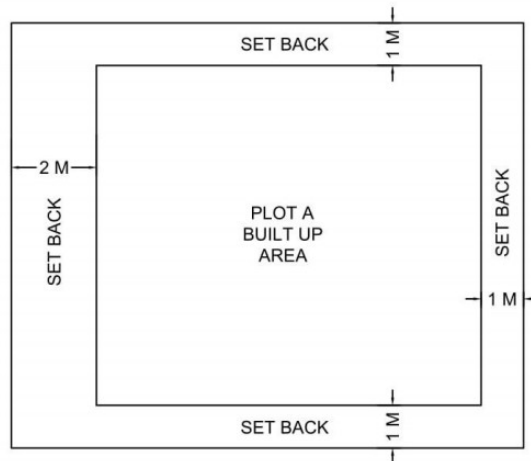


All plot area above 2,000 sqft and below 5,000 sqft.

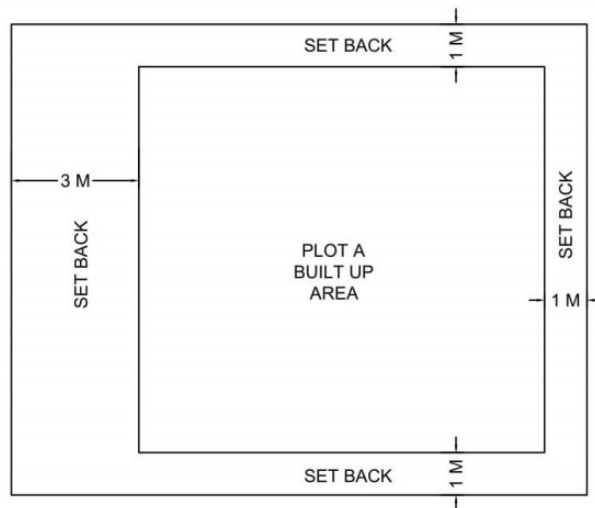


All plot area above 5,000 sqft and above.



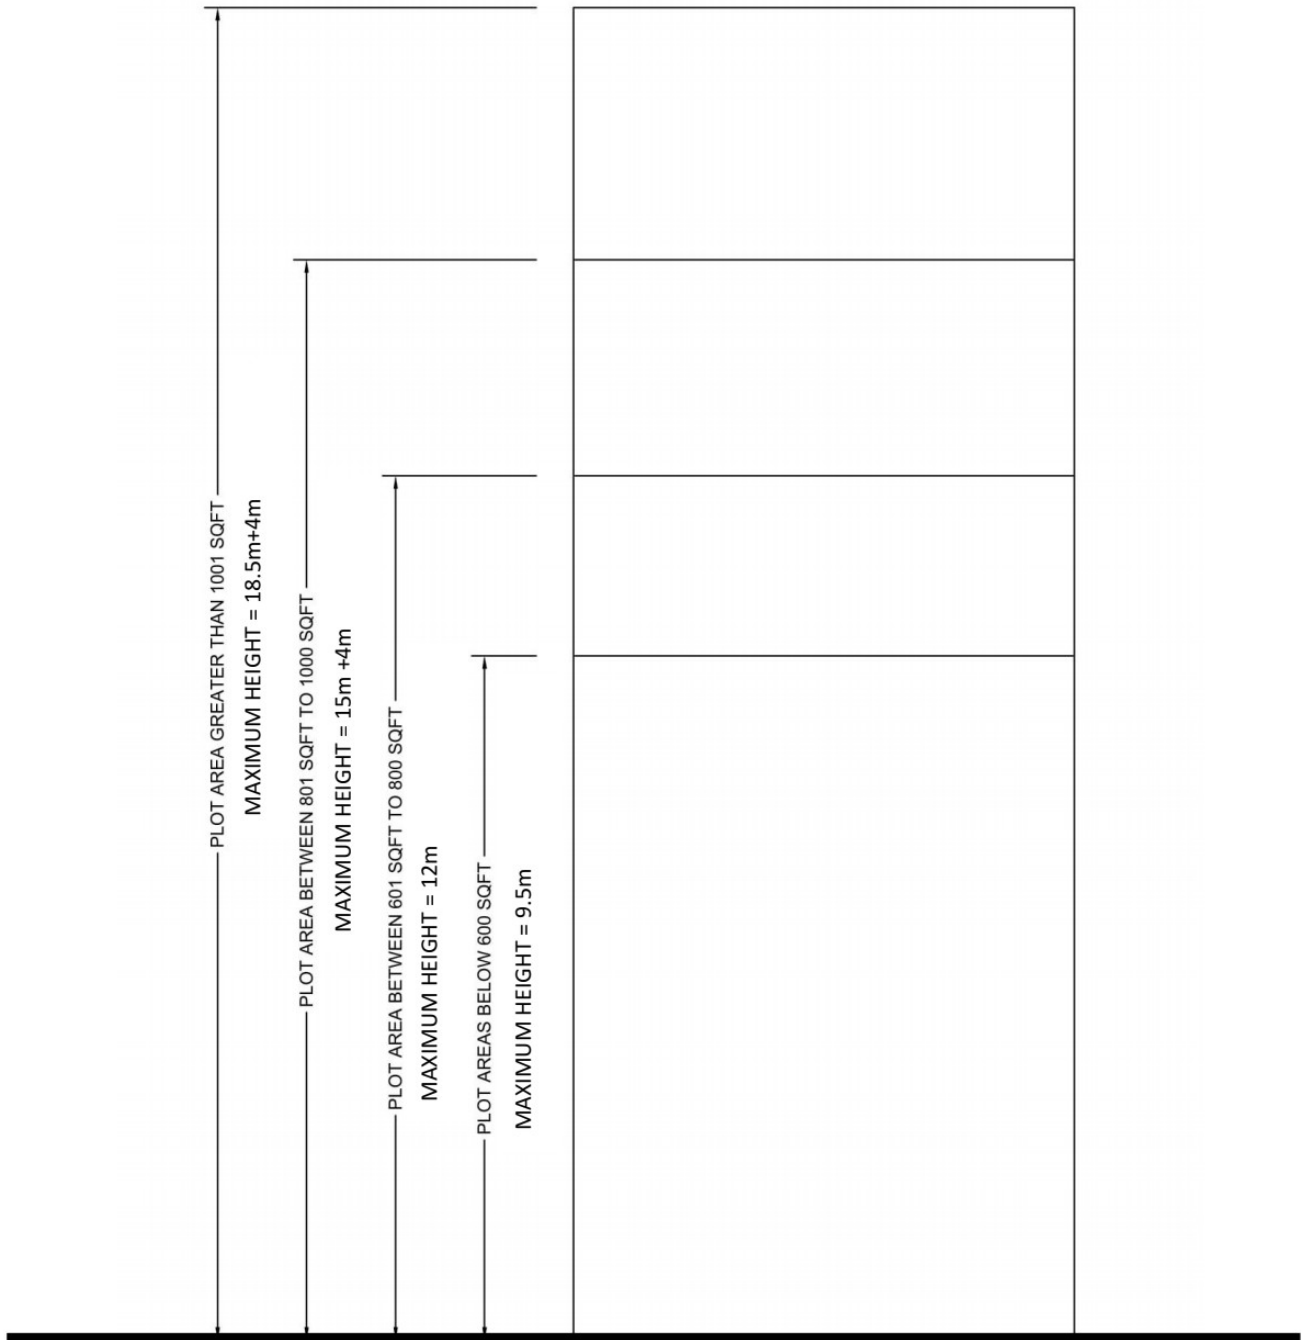

- Lift must be installed if the building height exceed 15 meters
- Additional 4 meters allowed for lift room.
- Additional 2 meters allowed for pitched roof



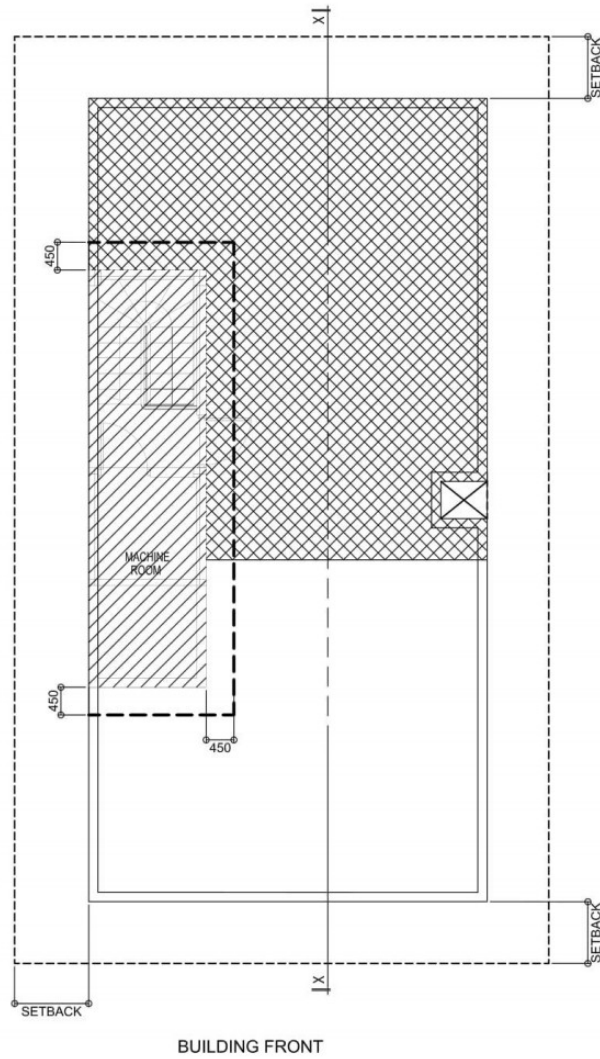


**TERRACE LEVEL PLAN**  
SCALE: N.T.S

- ▨ COVERED AREA SHOULD NOT BE MORE THAN 20 SQM.
- ▩ 50% COVERED AREA FOR SOLAR PANEL INSTALLATIONS .

\* 0.45M OVERHANG FOR STAIR & LIFT AREA CAN BE ALLOWED FROM THE WALL AS SHOWN IN THE DIAGRAM





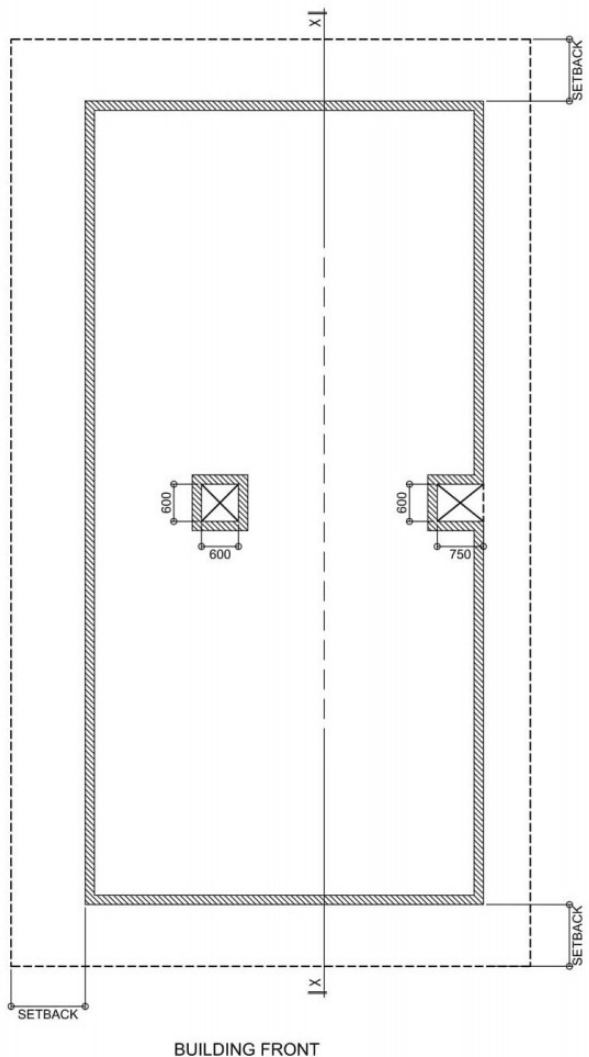

**TYPICAL FLOOR PLAN**  
SCALE: N.T.S  
- VOIDS SHOULD HAVE A MINIMUM OF THE DIMENSIONS GIVEN ABOVE TO BE USED FOR VENTILATION.

