




# PHASE 1

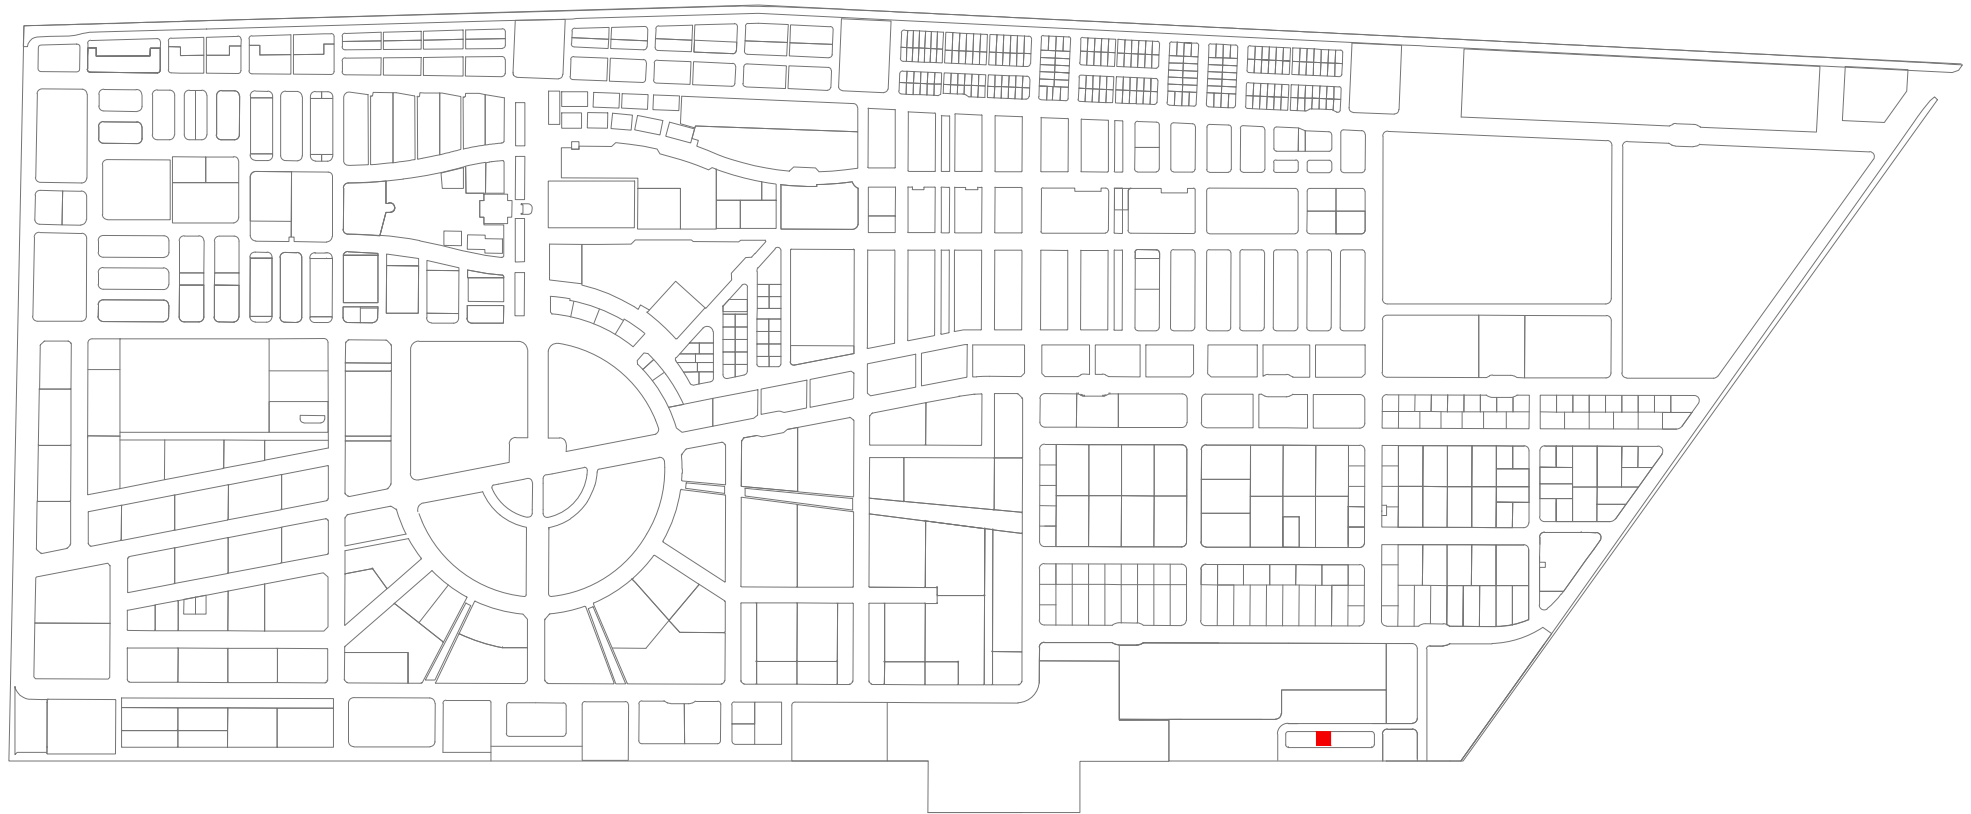

PROPERTY : TEMP 225 FISH MARKET  
PLOT AREA: 221 SQM/ 2378.82 SQFT

NTS

PROPERTY : TEMP 225 FISH MARKET	
DRAWING NAME : LOCATION MAP	SCALE: AS GIVEN,A4


DRAWN BY : SHAAMA	DATE : 3 AUGUST 2023
CHECKED BY :	

REVISION NO.: R00	DATE :
REVISED BY:	



REAL ESTATE MANAGEMENT  
2ND FLOOR, CENTRO MALL, HULHUMALE'  
REPUBLIC OF MALDIVES  
TEL +9603353535, FAX +9603358892  
EMAIL : hello@urbanco.mv



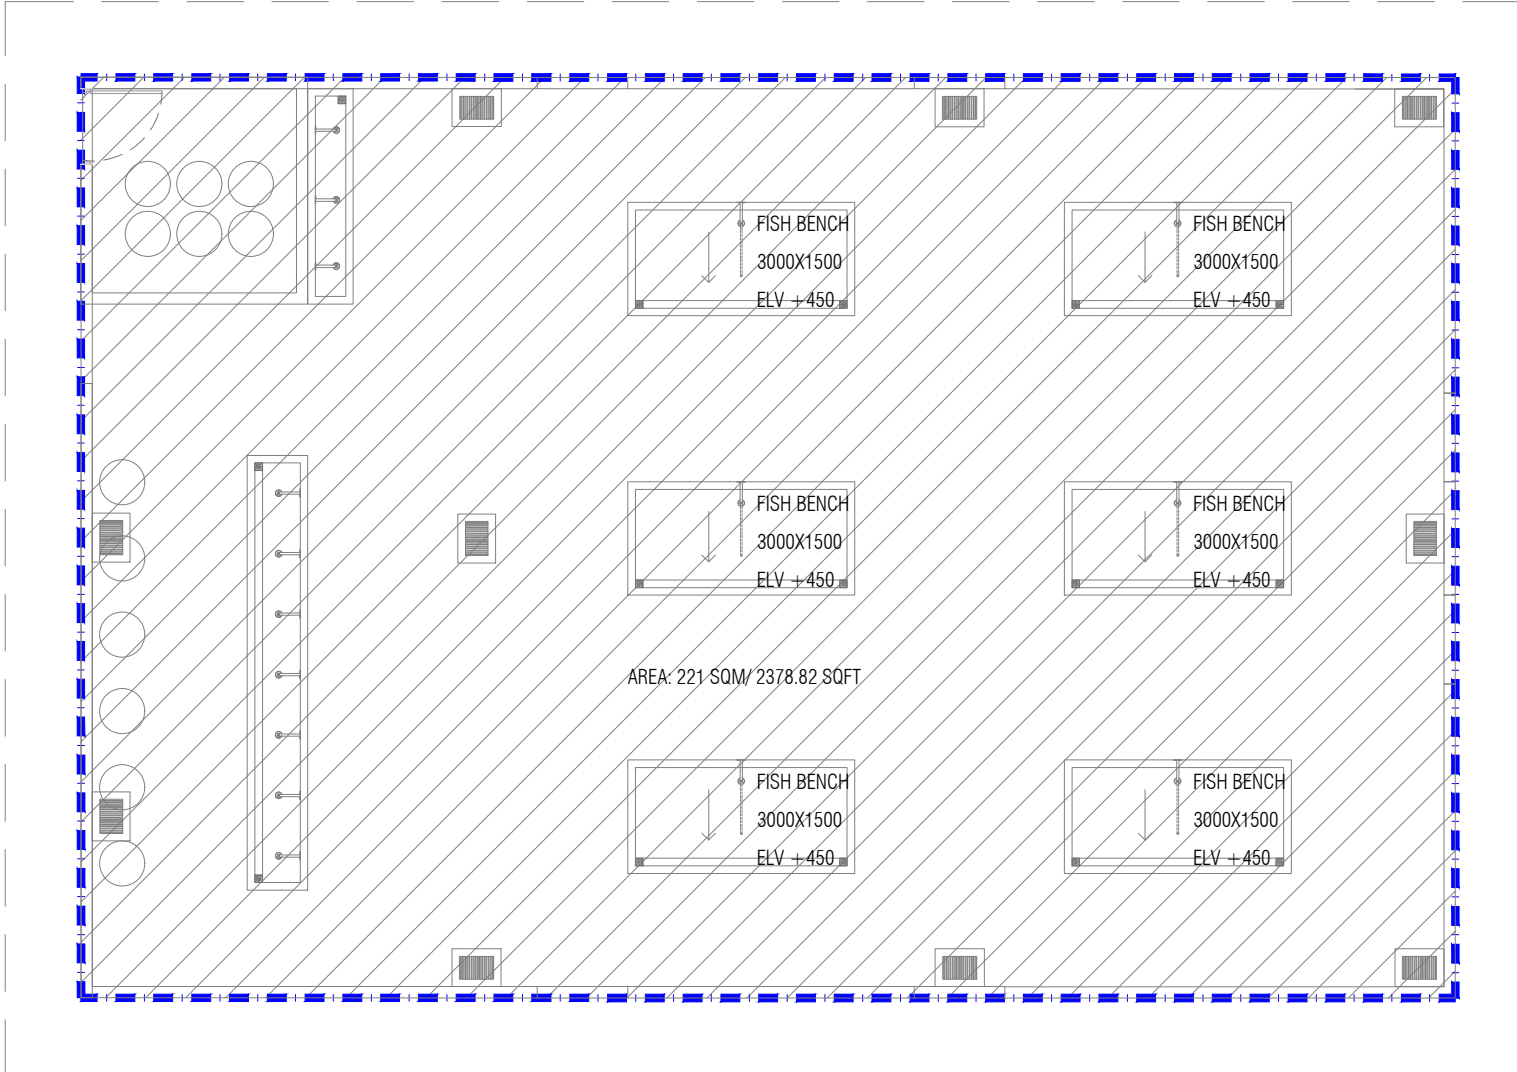

AREA: 221 SQM/ 2378.82 SQFT

PROPERTY : TEMP 225 FISH MARKET  
 AREA: 221 SQM/ 2378.82 SQFT

1:100

NOTE:  
 - - - TOTAL UNIT BOUNDARY


PROPERTY : TEMP 225 FISH MARKET	
DRAWING NAME : GROUND FLOOR PLAN	SCALE: AS GIVEN,A4

DRAWN BY : SHAAMA	DATE : 3 AUGUST 2023
CHECKED BY :	

REVISION NO.: R00	DATE :
REVISED BY:	



REAL ESTATE MANAGEMENT  
 2ND FLOOR, CENTRO MALL, HULHUMALE'  
 REPUBLIC OF MALDIVES  
 TEL : +9603353535, FAX : +9603358892  
 EMAIL : hello@urbanco.mv

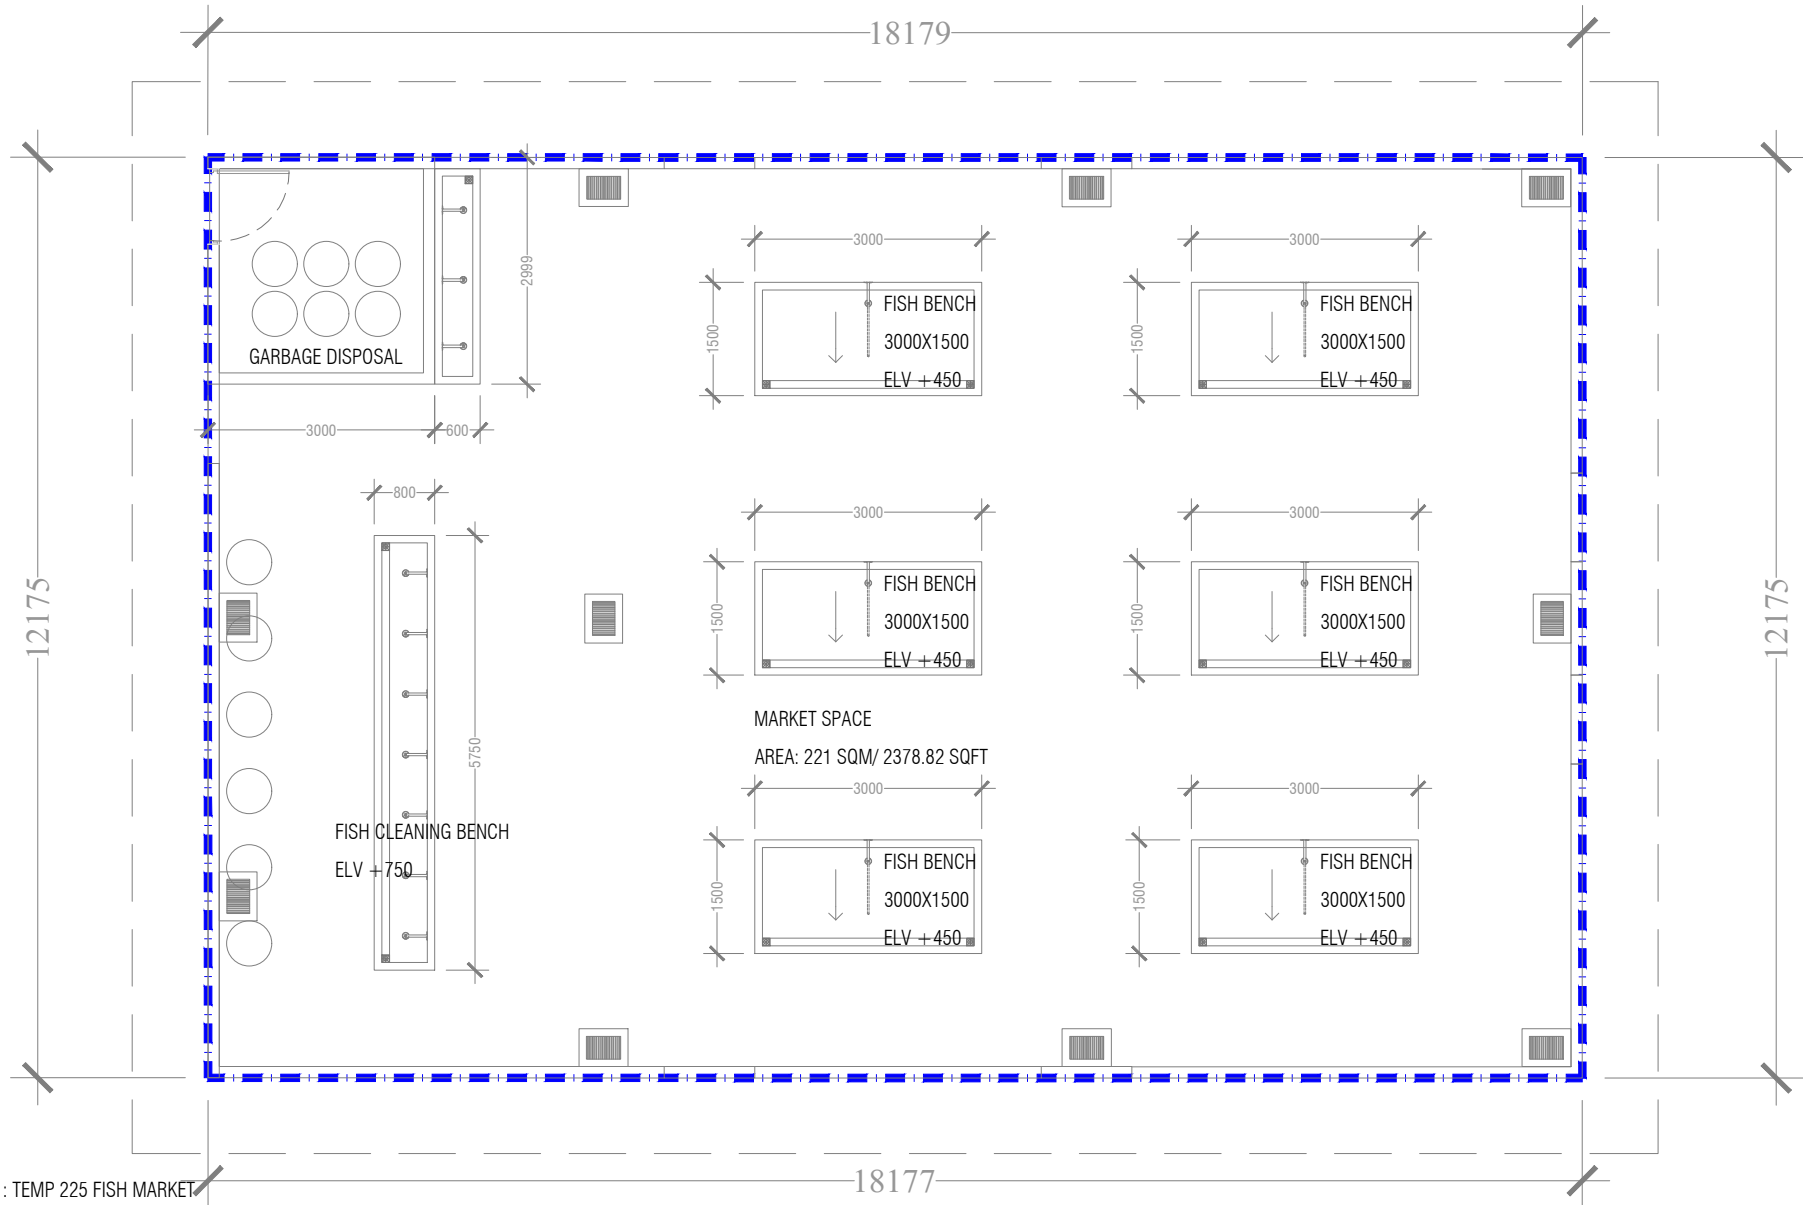

PROPERTY : TEMP 225 FISH MARKET  
 AREA: 221 SQM/ 2378.82 SQFT

NOTE:  
 ■ ■ ■ TOTAL UNIT BOUNDARY

1:100

PROPERTY : TEMP 225 FISH MARKET	
DRAWING NAME : UNIT LAYOUT	SCALE: AS GIVEN,A4

DRAWN BY : SHAAMA	DATE : 3 AUGUST 2023
CHECKED BY :	

REVISION NO.: R00	DATE :
REVISED BY :	



REAL ESTATE MANAGEMENT  
 2ND FLOOR, CENTRO MALL, HULHUMALE'  
 REPUBLIC OF MALDIVES  
 TEL : +9603353535, FAX : +9603358892  
 EMAIL : hello@urbanco.mv

