

Project Pocket Parking

Drawing Name : Location Plan

Drawing Stage: Final Map

Scale: N.T.S

PLANNERS

Drawn by: Ameen

Revised by:

Drawn date: 26 - August -2024

Checked by: Ahmed Sofwan

SURVEYORS

Surveyed by:


Drawn by:

Revised by:


Surveyed date:

Checked by:



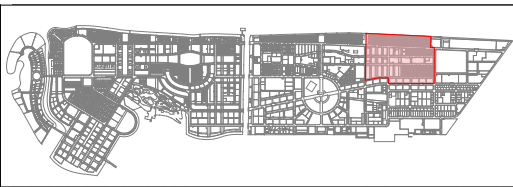

KEY PLAN

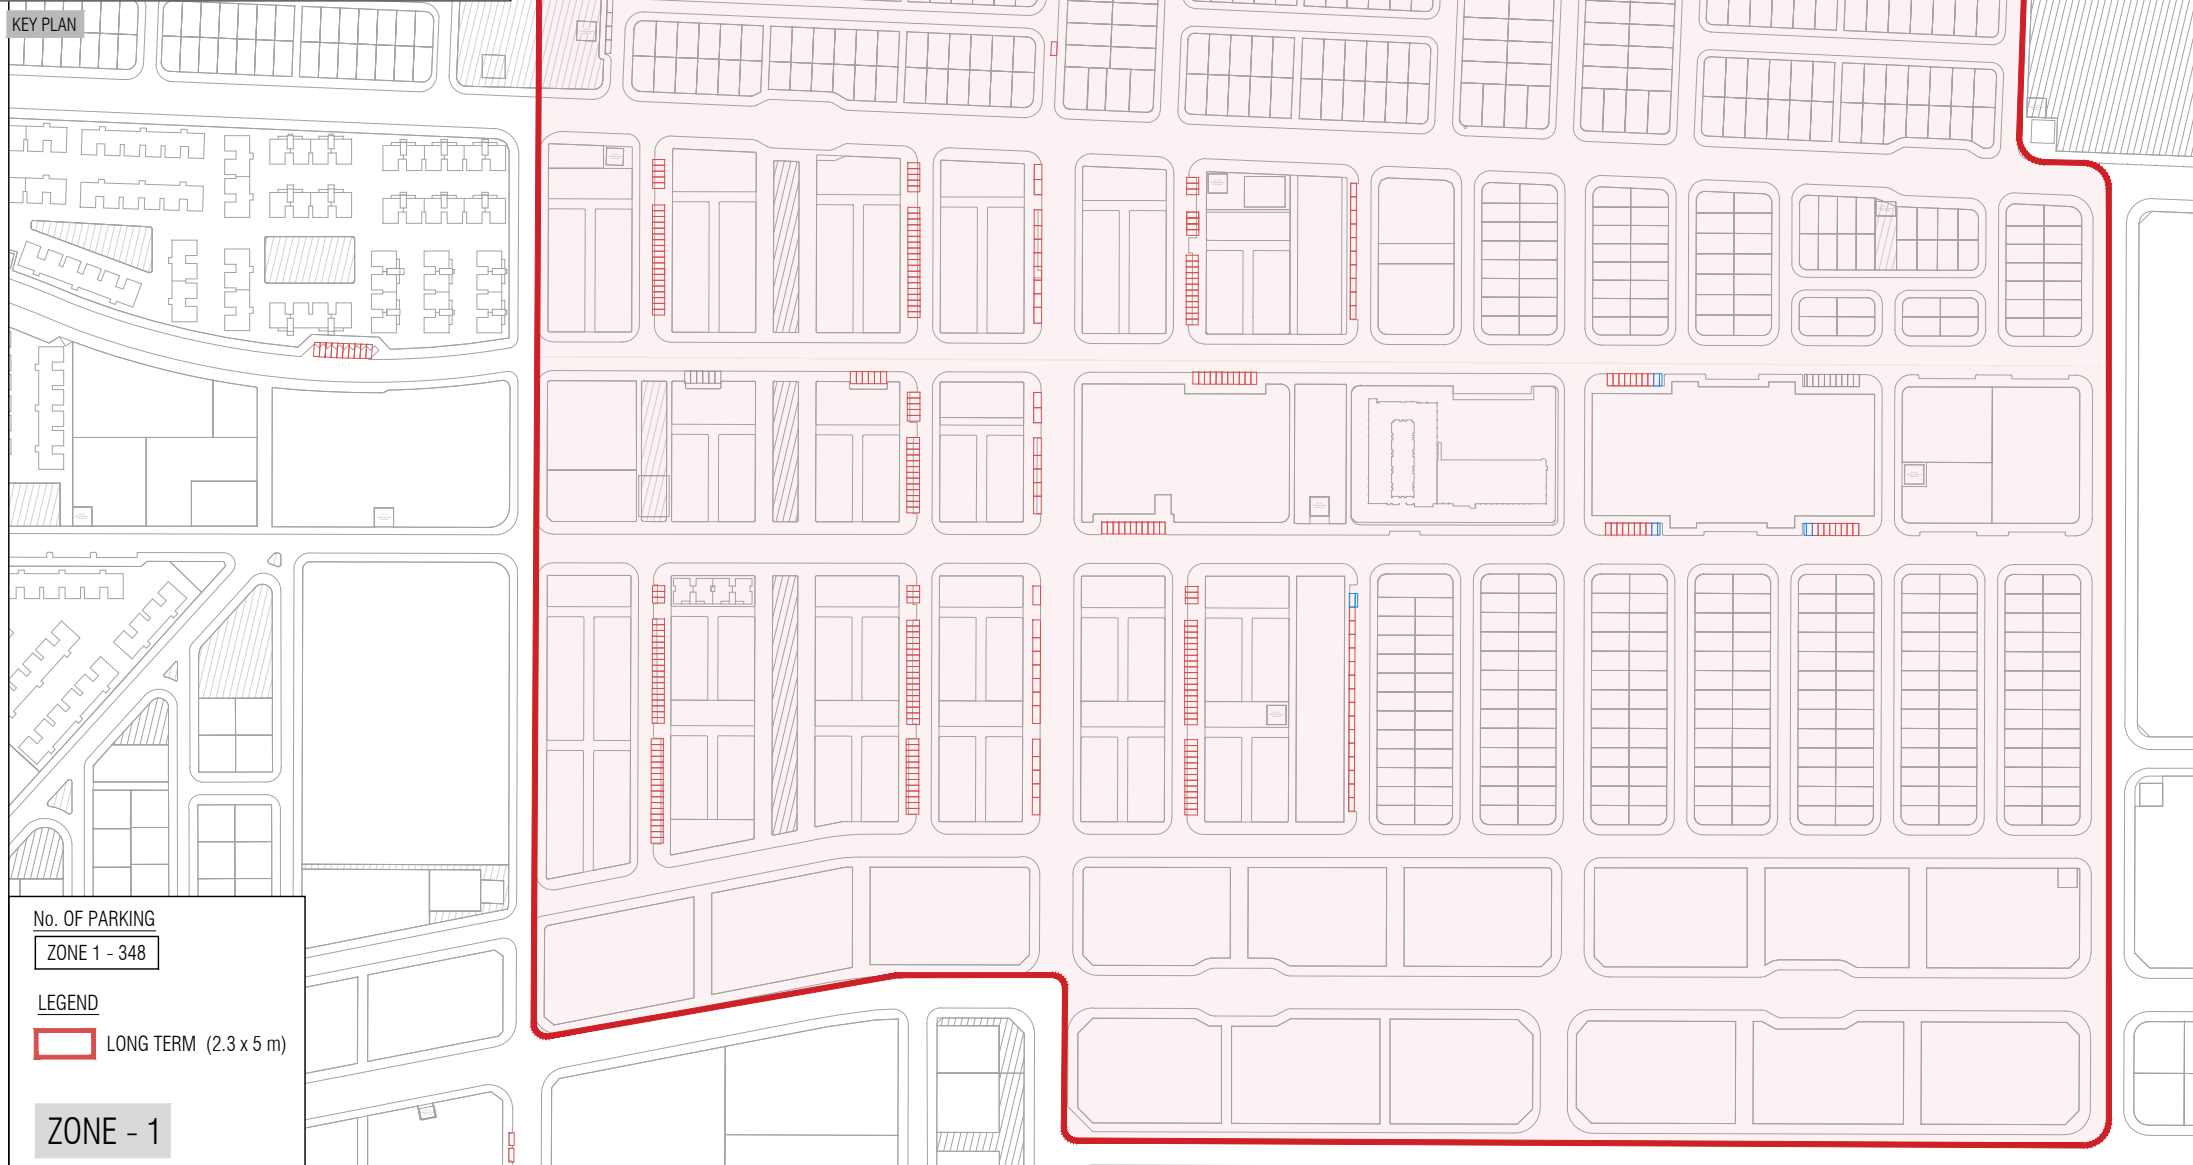

No. OF PARKING

ZONE 1 - 348

LEGEND

LONG TERM (2.3 x 5 m)

ZONE - 1

Project Pocket Parking

PLANNERS

Drawn by: Ameen

Revised by:

Drawn date: 26 - August - 2024

Checked by: Ahmed Sofwan

SURVEYORS

Surveyed by:

Drawn by:

Revised by:

Surveyed date:


Checked by:

Drawing Name : Location Plan



Drawing Stage: Final Map

Scale: N.T.S



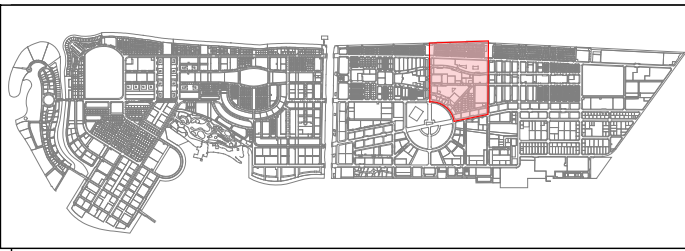


KEY PLAN

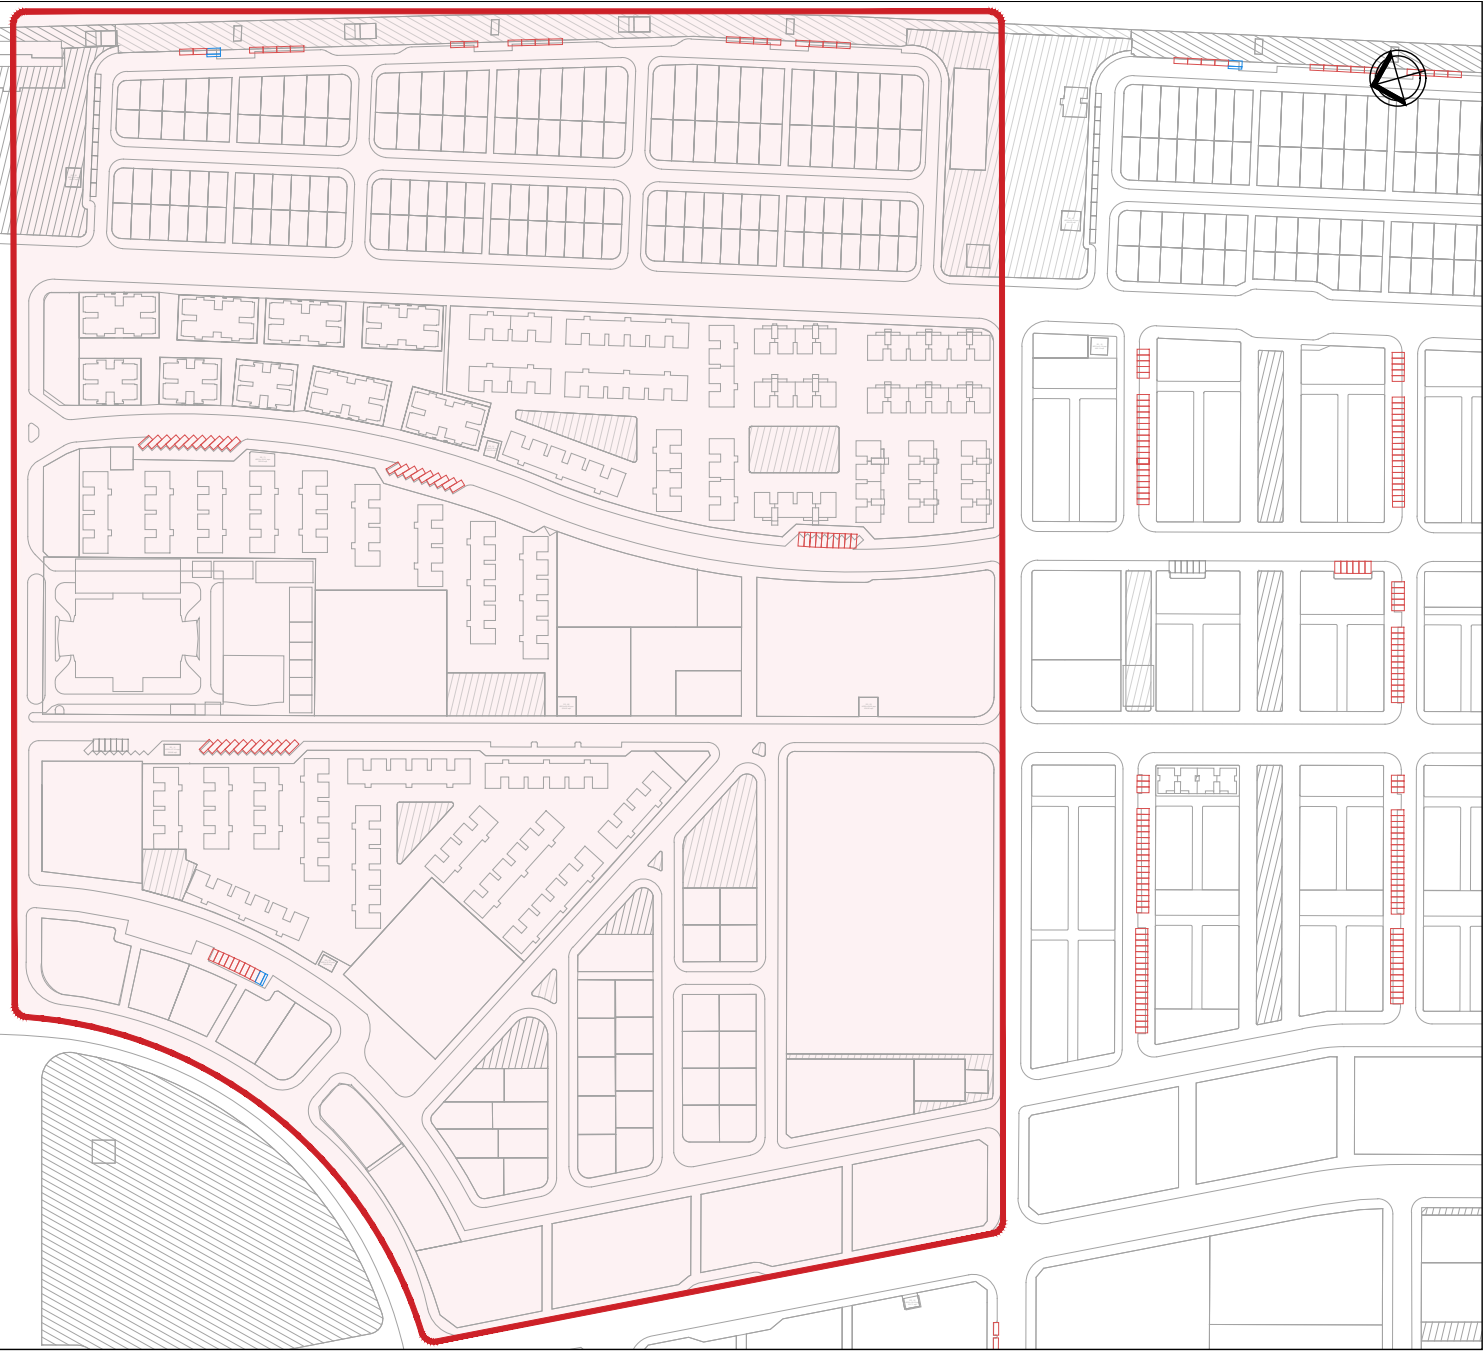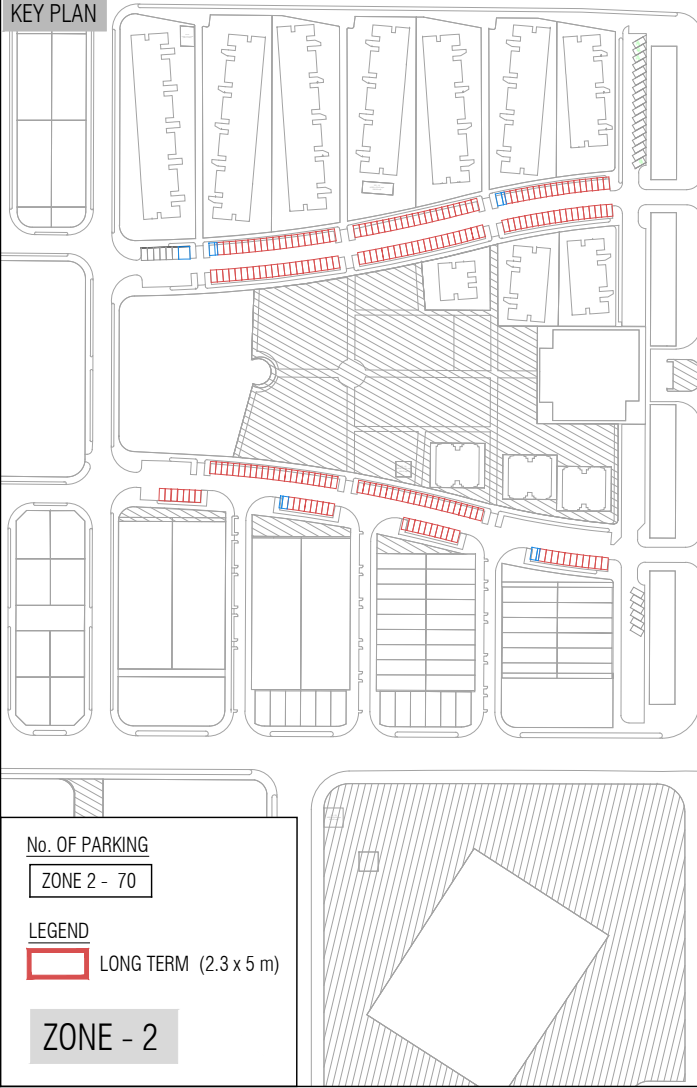


No. OF PARKING
 ZONE 2 - 70

LEGEND
 LONG TERM (2.3 x 5 m)


ZONE - 2

Project Pocket Parking		
Drawing Name : Location Plan	Drawing Stage: Final Map	Scale: N.T.S


PLANNERS	
Drawn by: Ameen	Revised by: 
Drawn date: 26 - August -2024	
Checked by: Ahmed Sofwan	

SURVEYORS		
Surveyed by:	Drawn by:	Revised by:
Surveyed date:		
Checked by:		



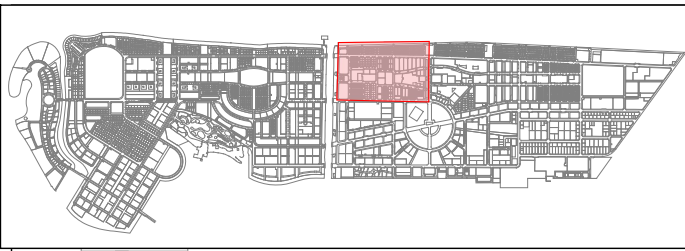

KEY PLAN

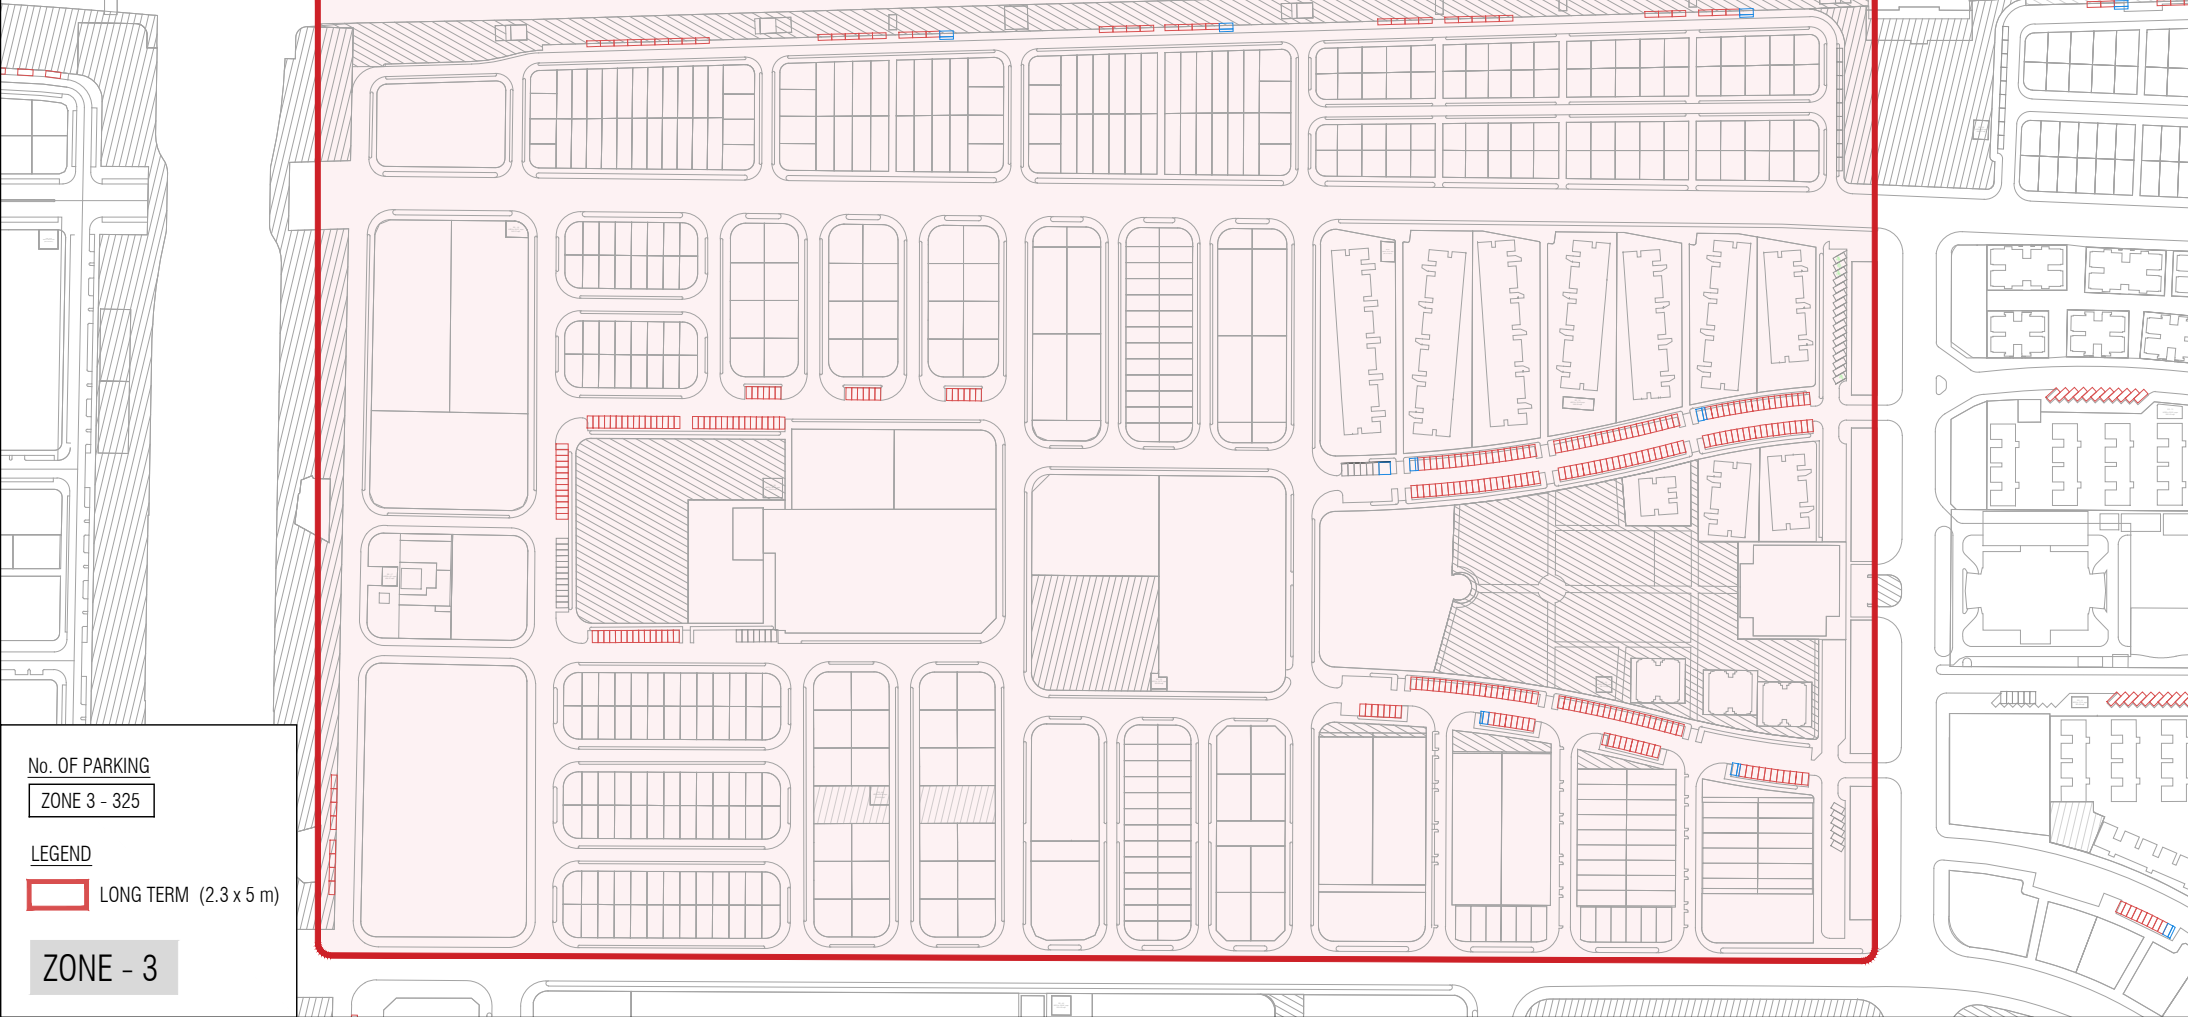

No. OF PARKING

ZONE 3 - 325

LEGEND

LONG TERM (2.3 x 5 m)

ZONE - 3

Project Pocket Parking

PLANNERS

Drawn by: Ameen

Revised by:

Drawn date: 26 - August -2024

Checked by: Ahmed Sofwan

SURVEYORS

Surveyed by:

Drawn by:

Revised by:

Surveyed date:


Checked by:




Drawing Name : Location Plan

Drawing Stage: Final Map

Scale: N.T.S

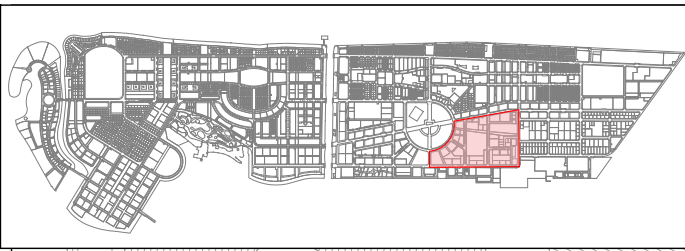

KEY PLAN

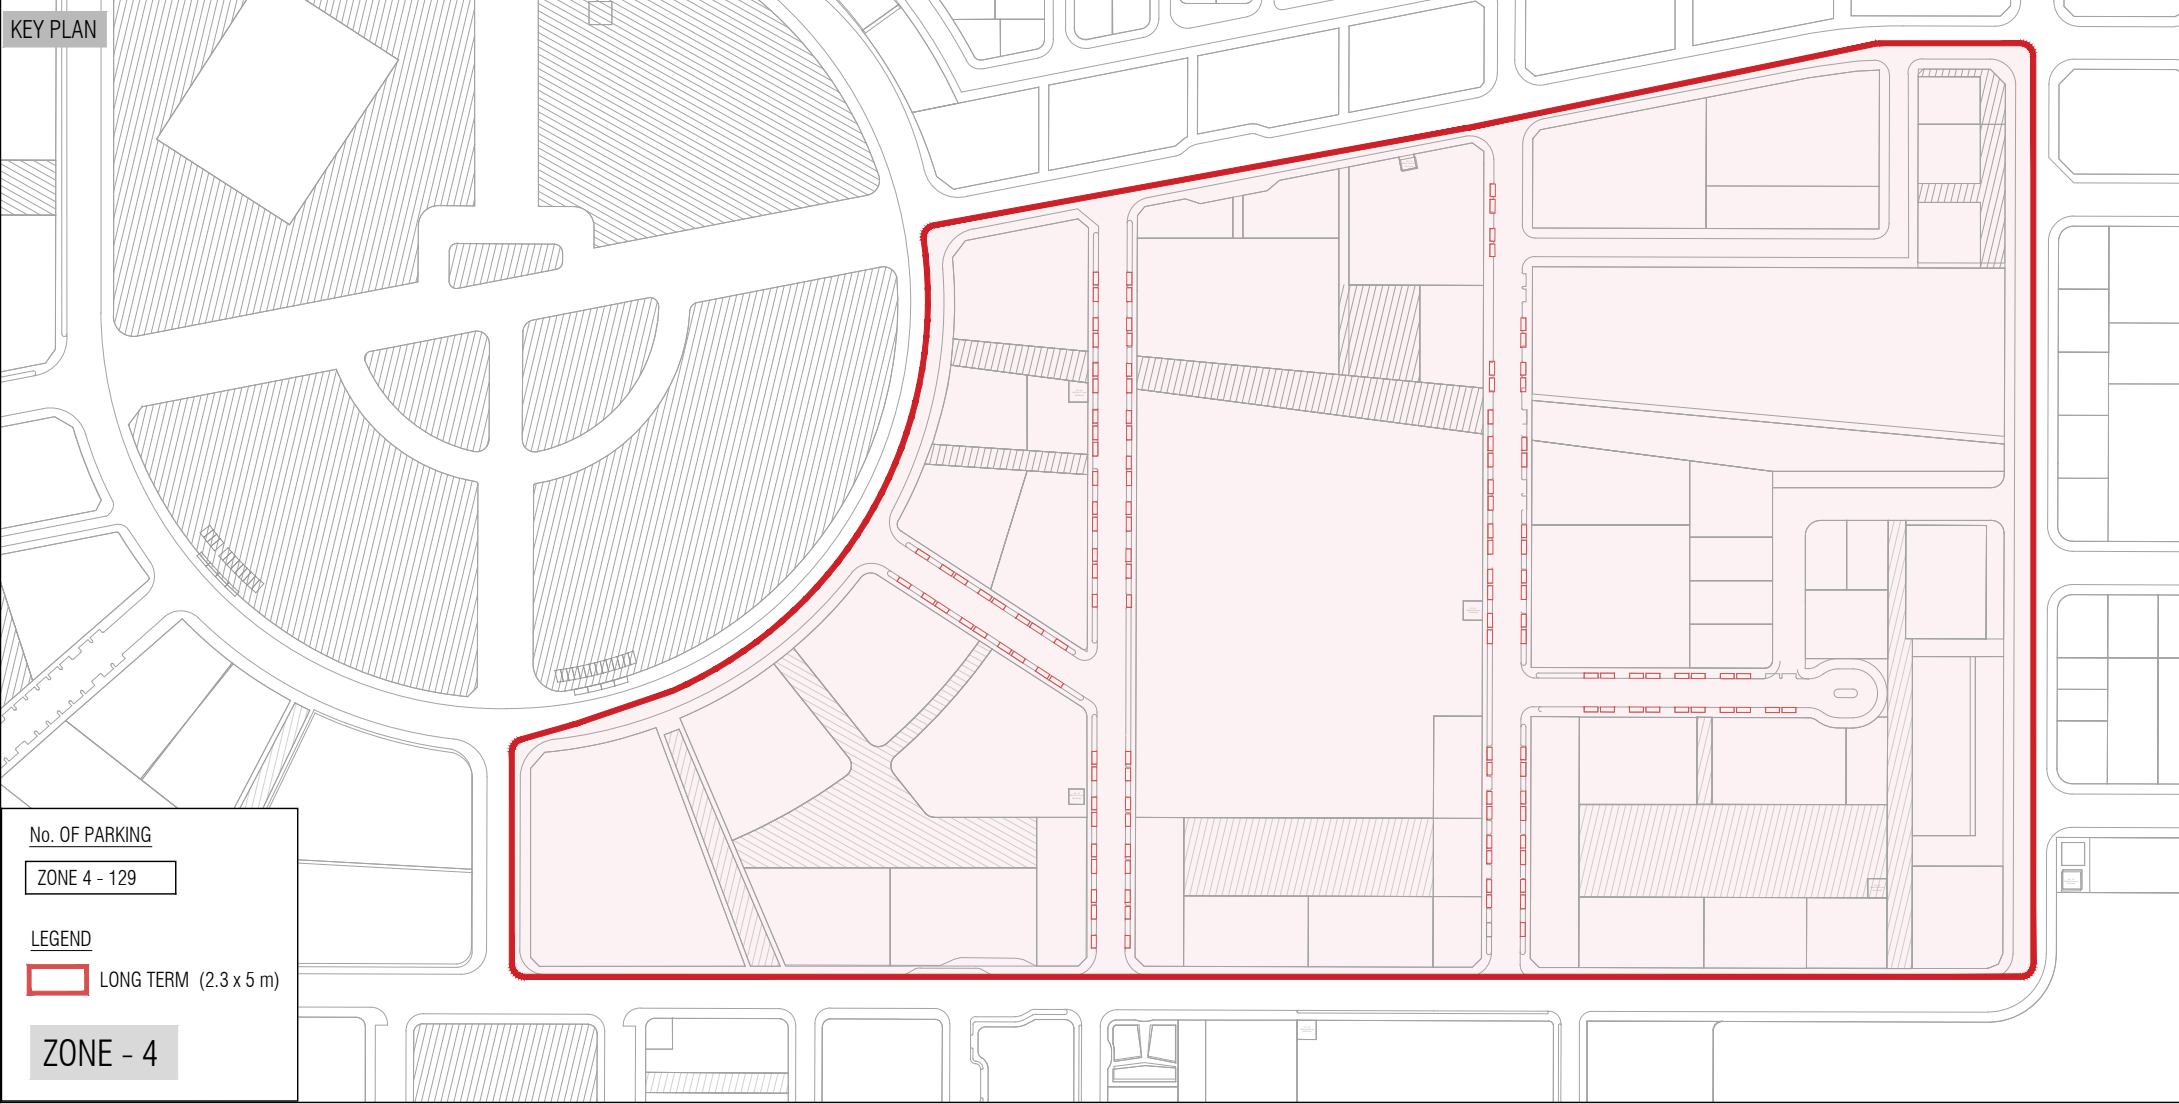

No. OF PARKING

ZONE 4 - 129

LEGEND

LONG TERM (2.3 x 5 m)

ZONE - 4




Project Pocket Parking

Drawing Name : Location Plan Drawing Stage: Final Map Scale: N.T.S


PLANNERS	
Drawn by: Ameen	Revised by:
Drawn date: 26 - August -2024	
Checked by: Ahmed Sofwan	

SURVEYORS		
Surveyed by:	Drawn by:	Revised by:
Surveyed date:		
Checked by:		




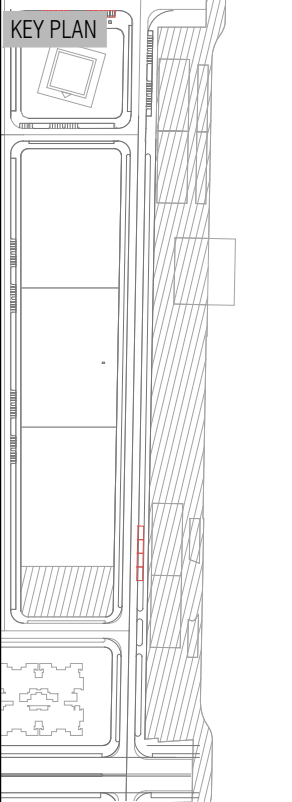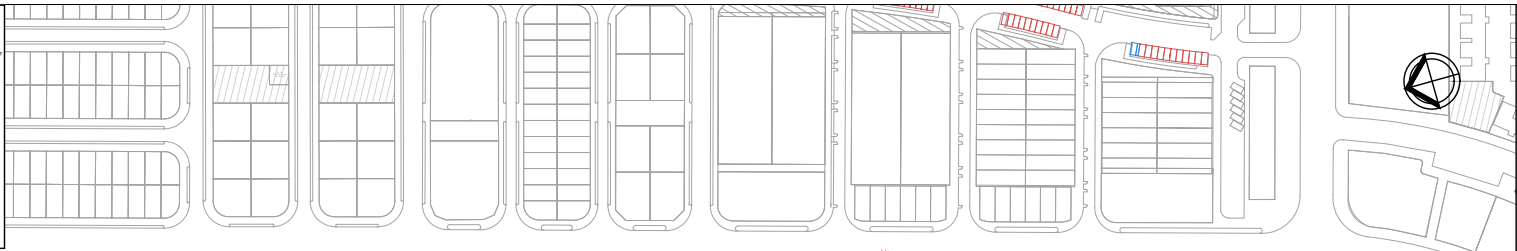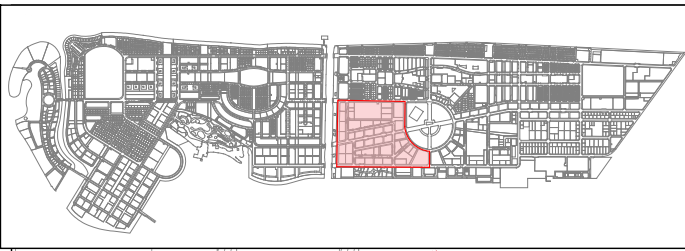

No. OF PARKING
 ZONE 5 - 109

LEGEND
 LONG TERM (2.3 x 5 m)


ZONE - 5

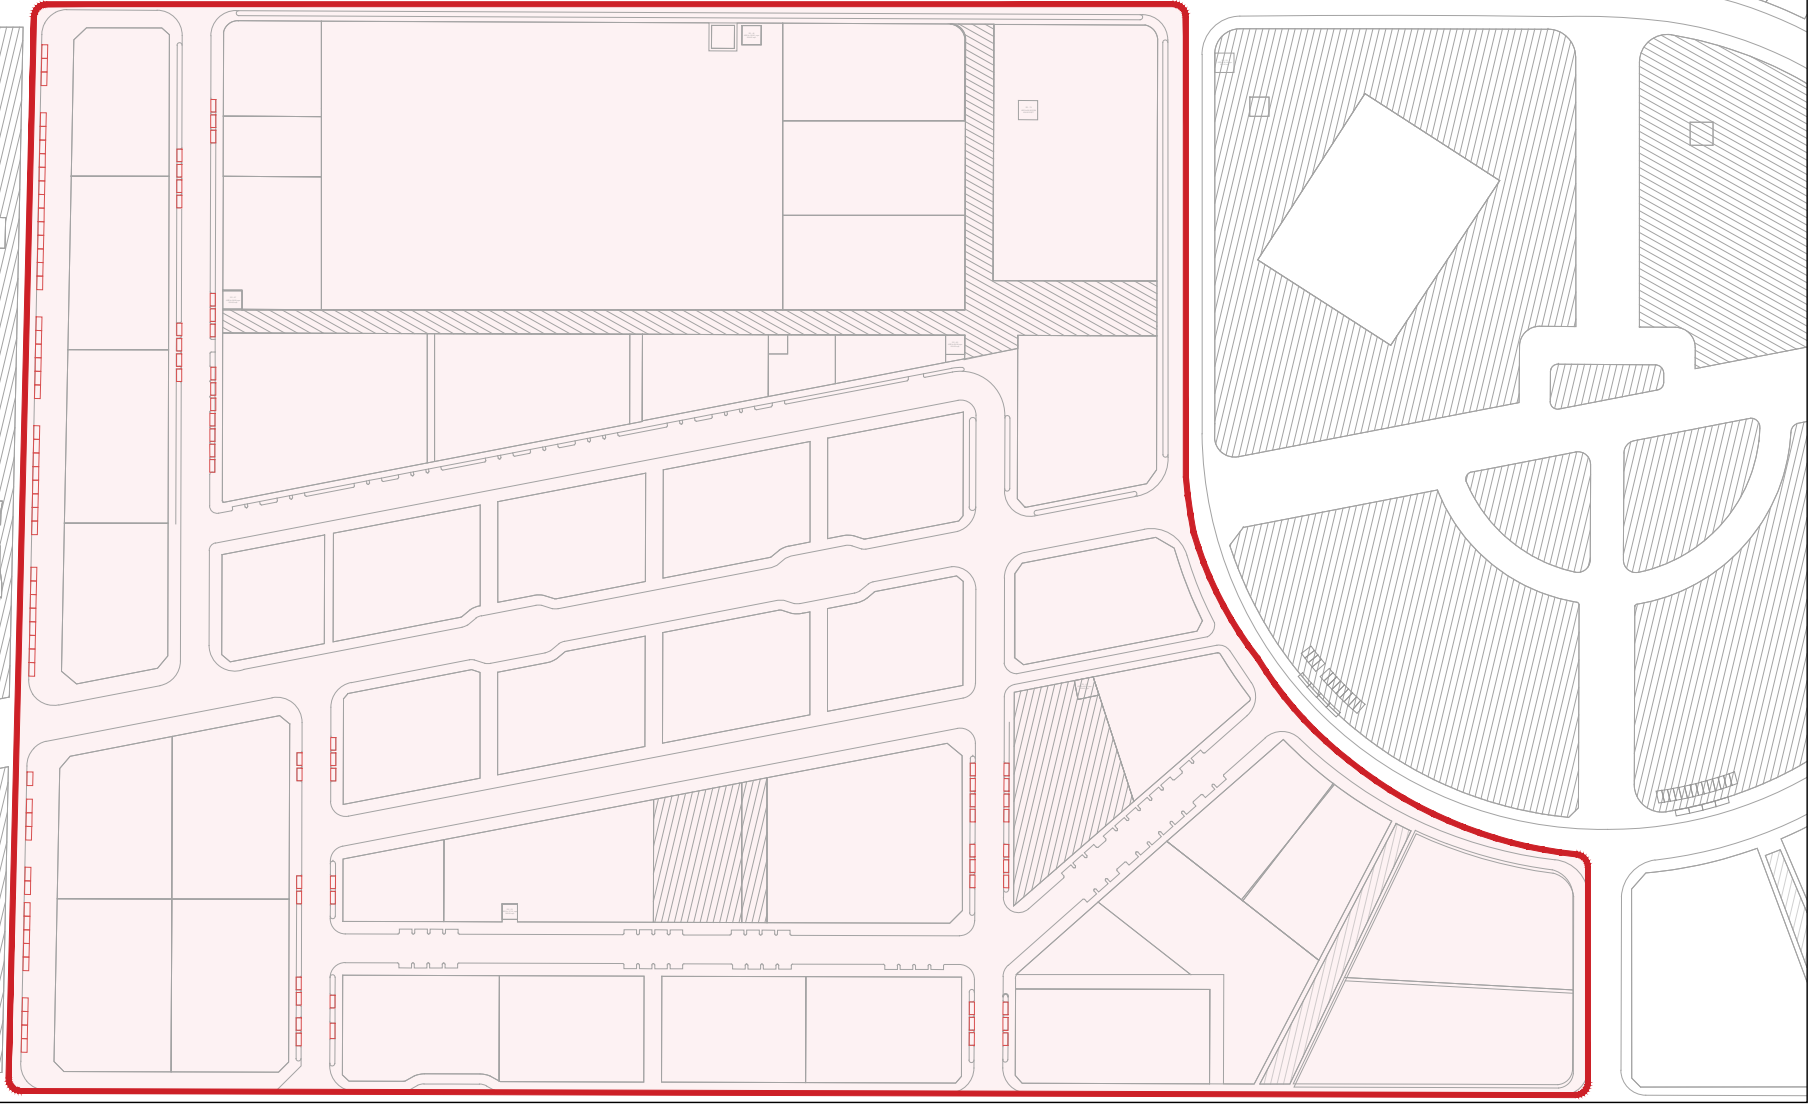

Project Pocket Parking

Drawing Name : Location Plan Drawing Stage: Final Map Scale: N.T.S

PLANNERS

Drawn by: Ameen Revised by: 

Drawn date: 26 - August - 2024

Checked by: Ahmed Sofwan


SURVEYORS

Surveyed by: Drawn by: Revised by:


Surveyed date:

Checked by:



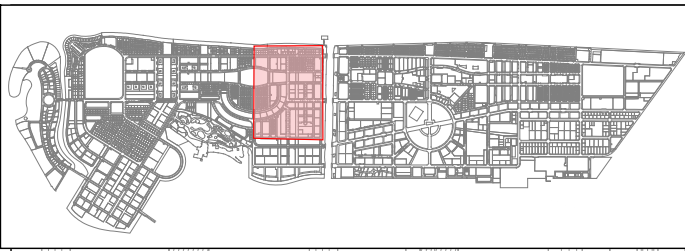


KEY PLAN

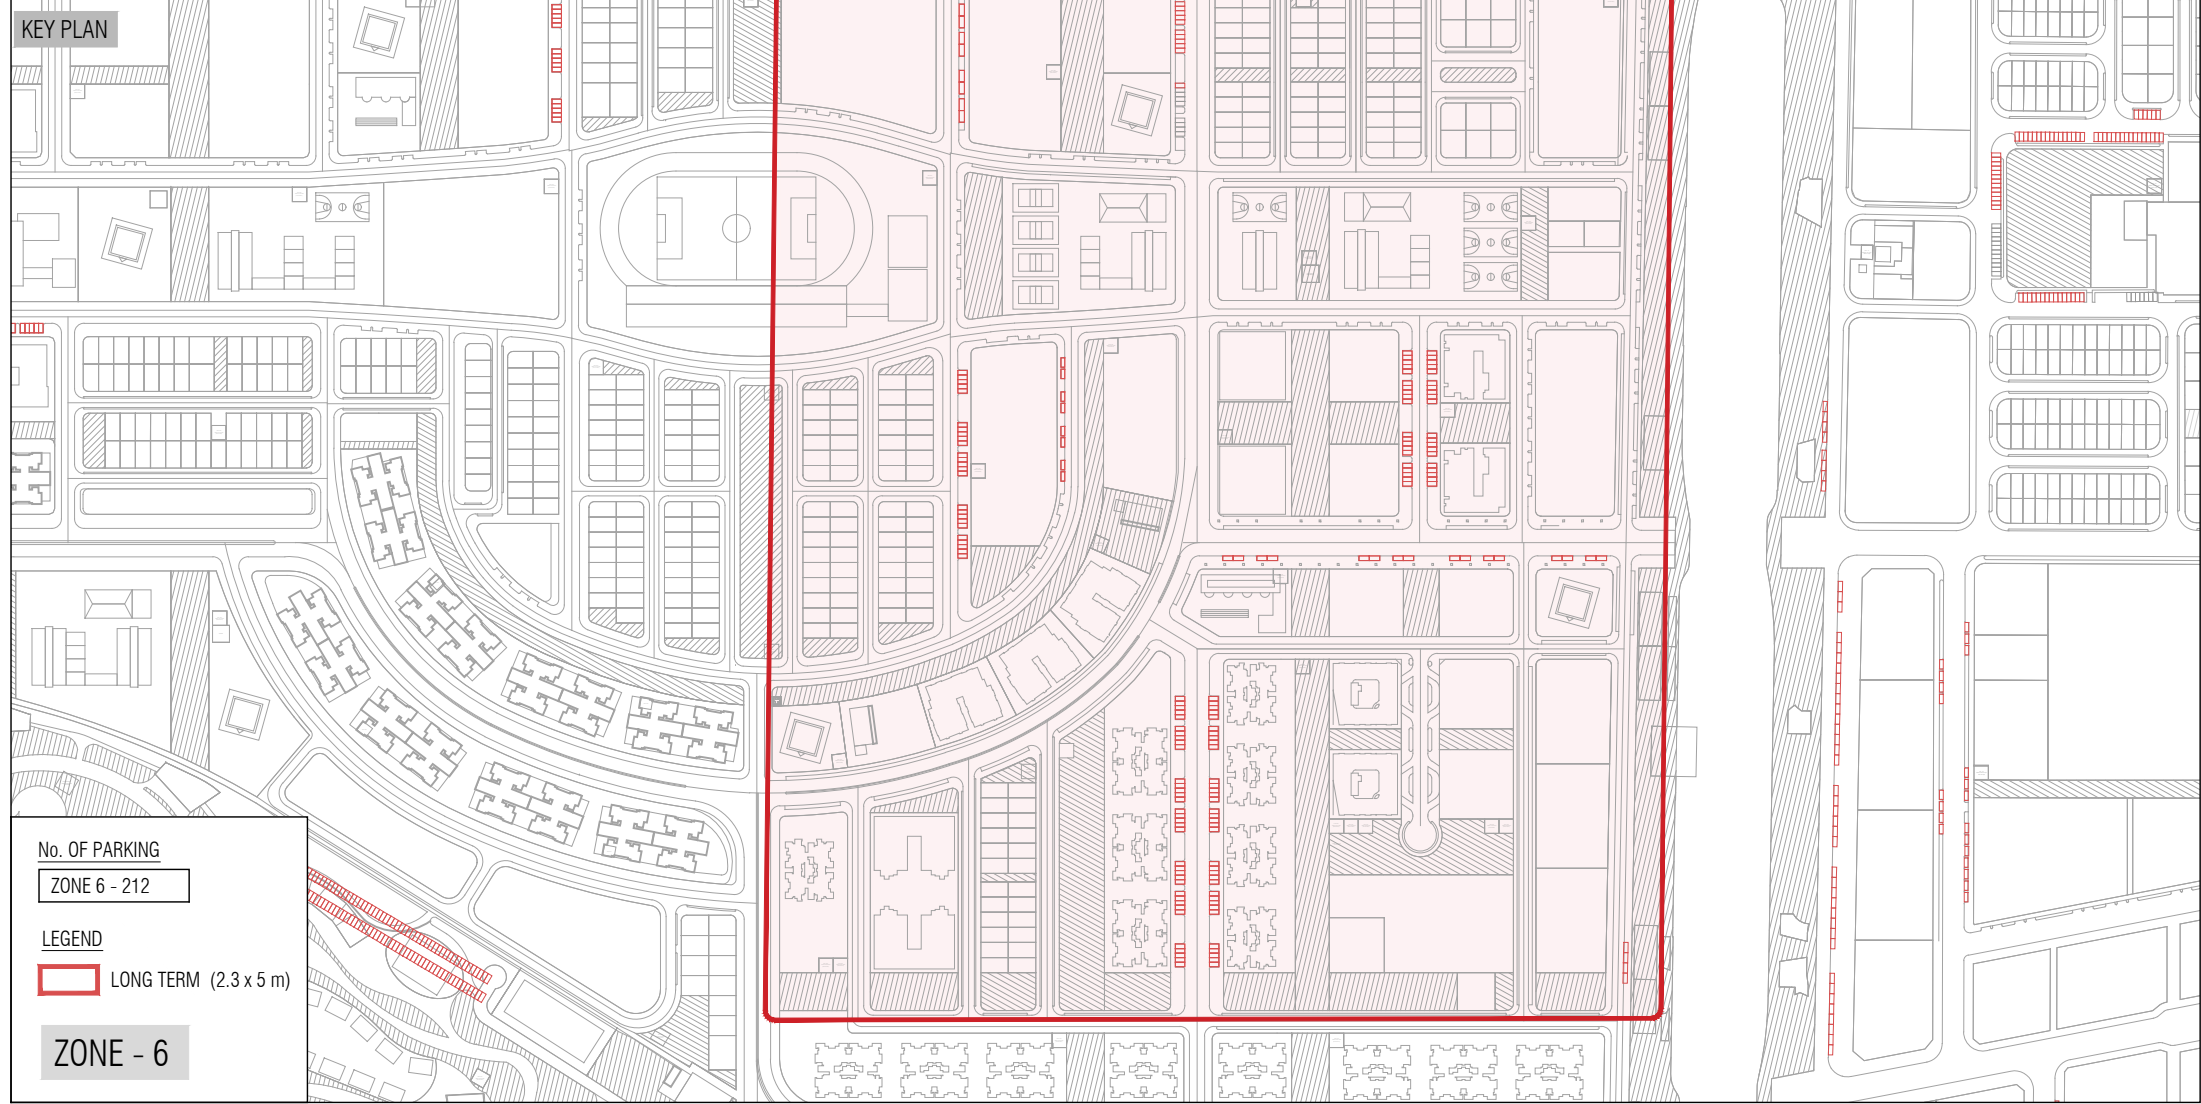

No. OF PARKING

ZONE 6 - 212


LEGEND

 LONG TERM (2.3 x 5 m)

ZONE - 6


Project Pocket Parking

Drawing Name : Location Plan Drawing Stage: Final Map Scale: N.T.S


PLANNERS	
Drawn by: Ameen	Revised by: 
Drawn date: 26 - August -2024	
Checked by: Ahmed Sofwan	

SURVEYORS		
Surveyed by:	Drawn by:	Revised by:
Surveyed date:		
Checked by:		



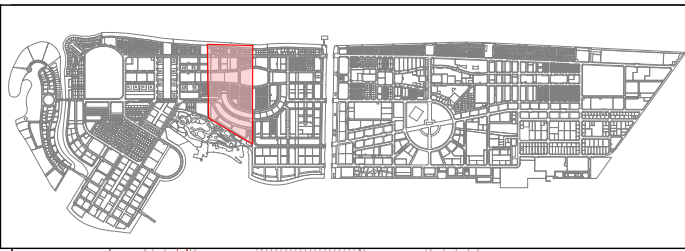

KEY PLAN

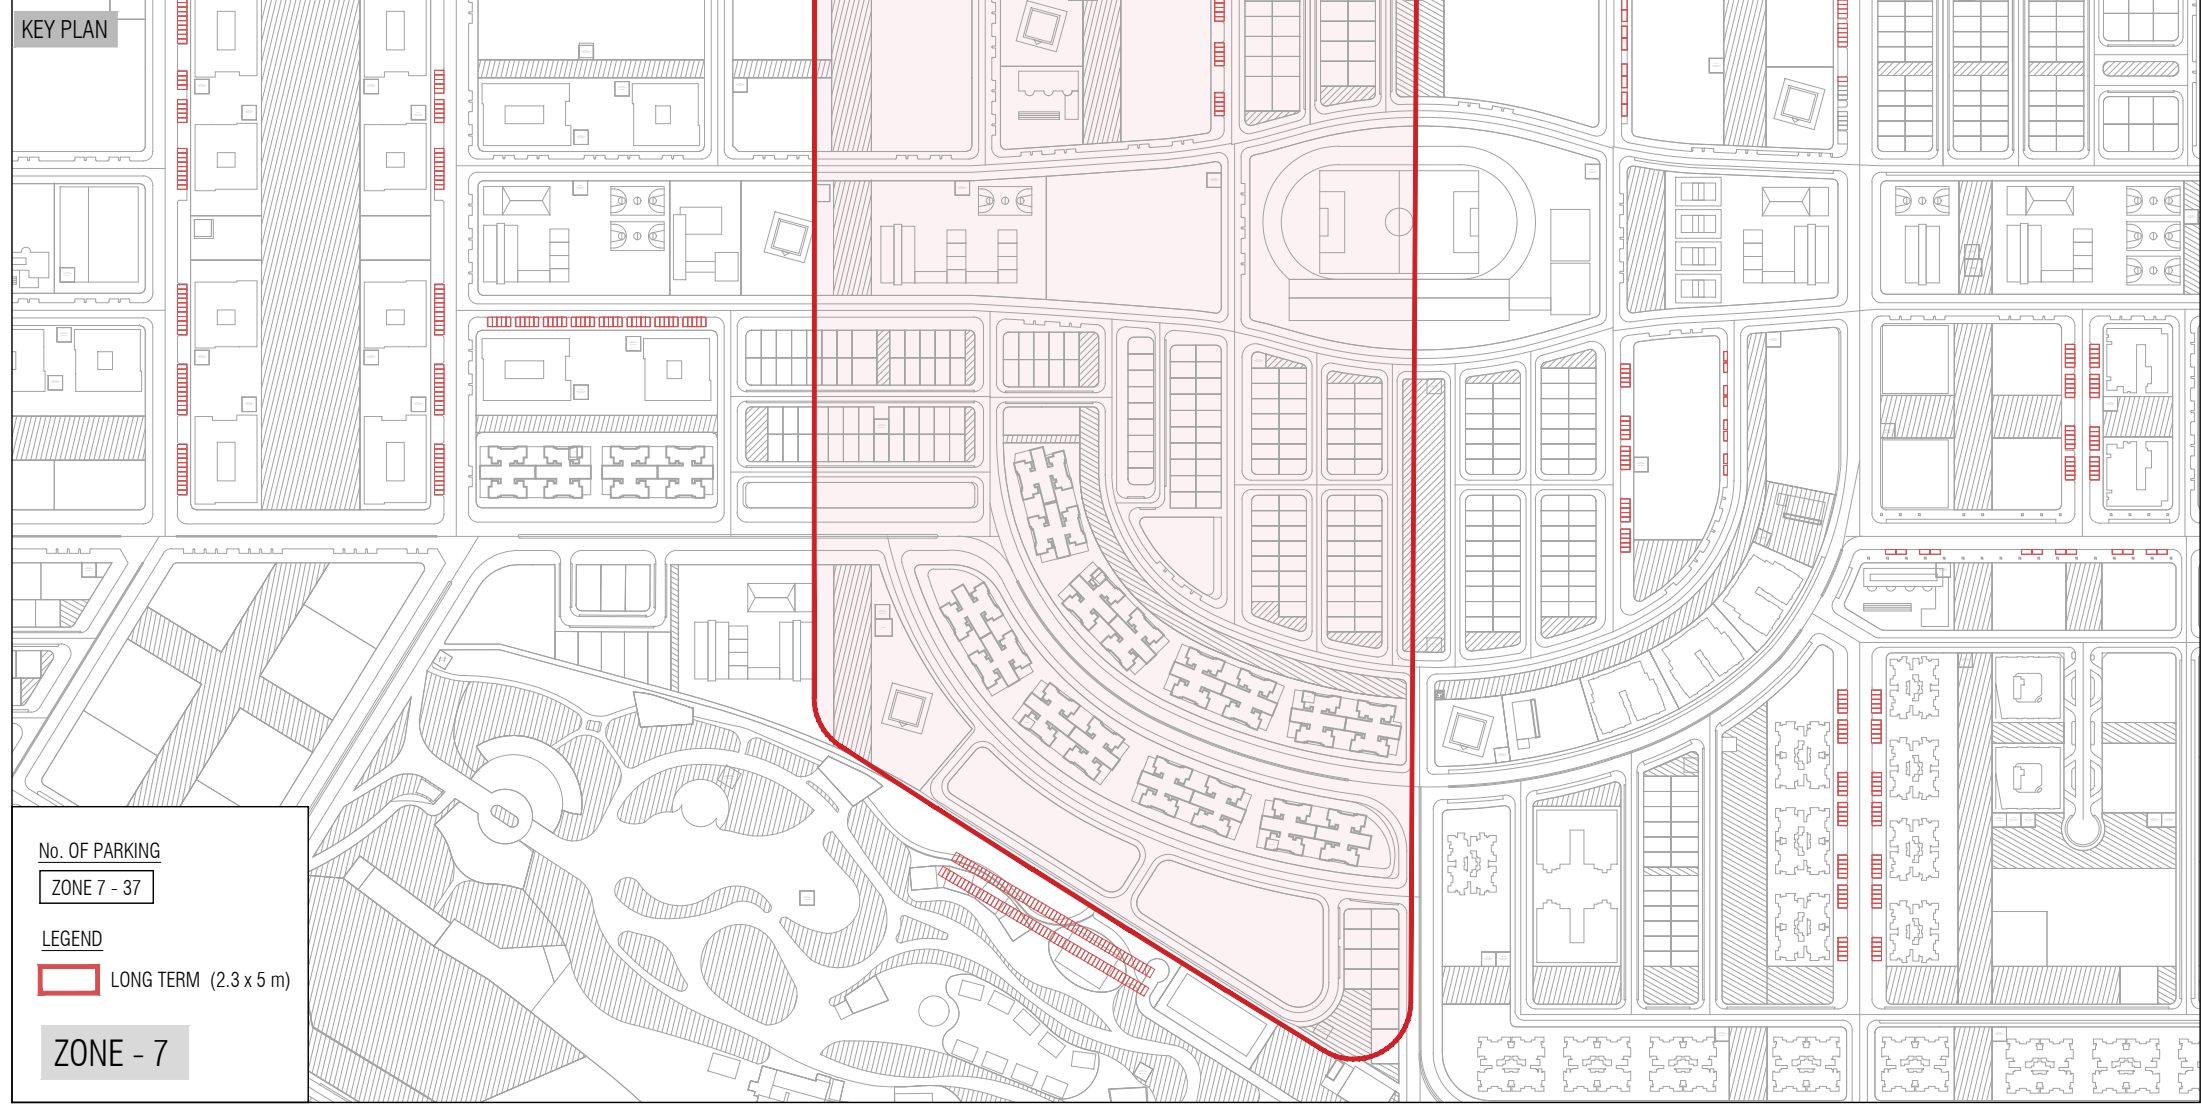

No. OF PARKING

ZONE 7 - 37

LEGEND

 LONG TERM (2.3 x 5 m)

ZONE - 7

Project Pocket Parking

PLANNERS

Drawn by: Ameen

Revised by: 

Drawn date: 26 - August - 2024

Checked by: Ahmed Sofwan

SURVEYORS

Surveyed by:

Drawn by:

Revised by:

Surveyed date:


Checked by:




Drawing Name : Location Plan

Drawing Stage: Final Map

Scale: N.T.S

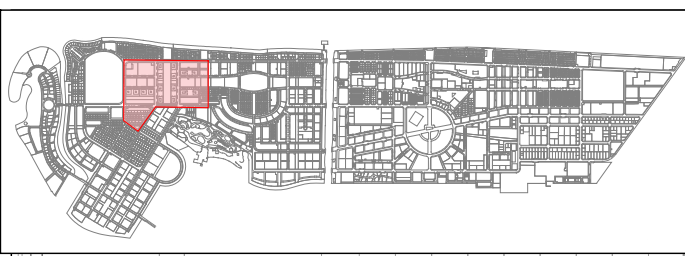

KEY PLAN

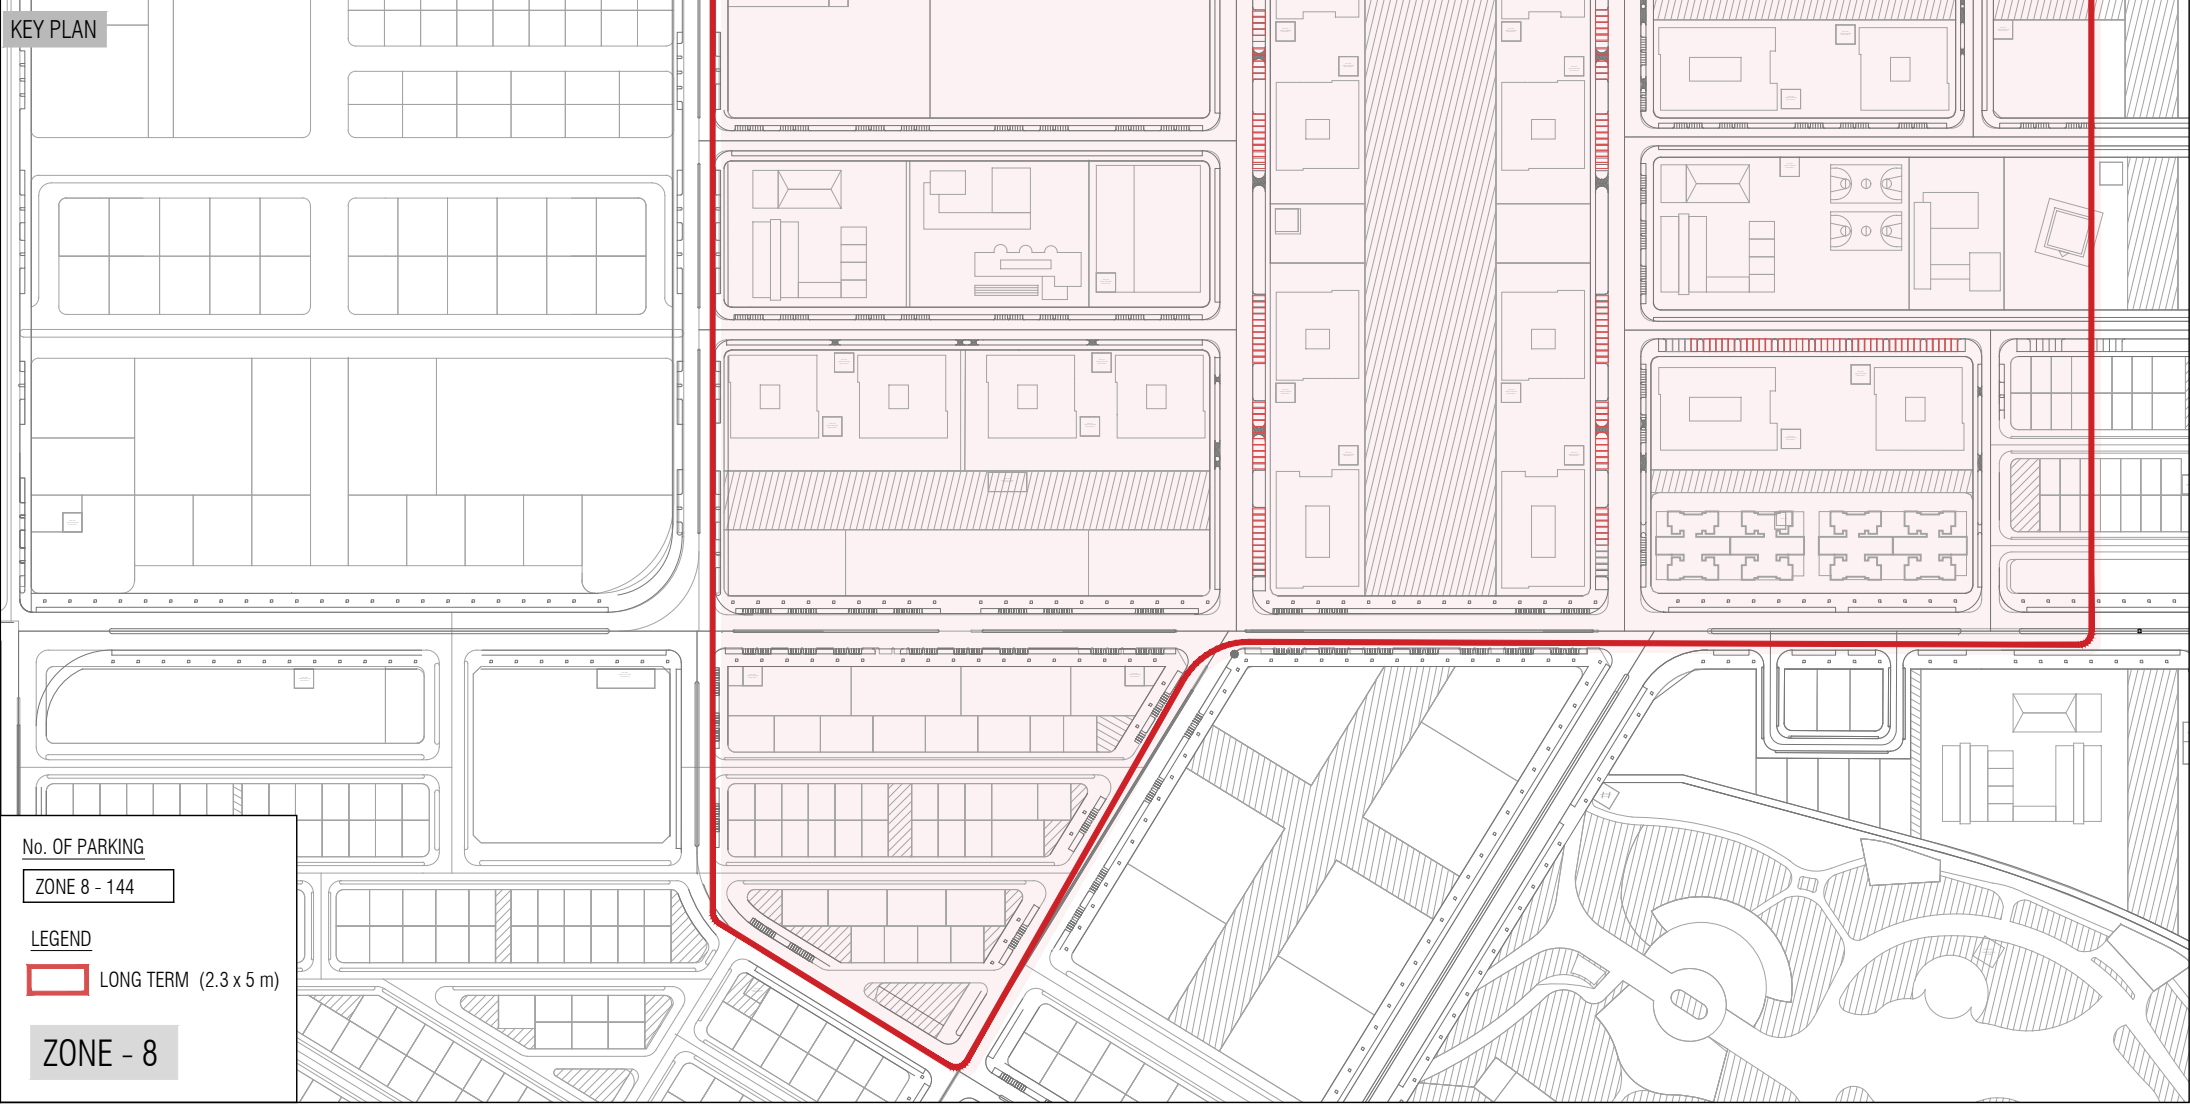

No. OF PARKING

ZONE 8 - 144


LEGEND

LONG TERM (2.3 x 5 m)

ZONE - 8

Project Pocket Parking

PLANNERS

Drawn by: Ameen Revised by: 

Drawn date: 26 - August - 2024

Checked by: Ahmed Sofwan

SURVEYORS

Surveyed by: Drawn by: Revised by:

Surveyed date:

Checked by:

