



# REQUEST FOR PROPOSAL (RFP)

FOR

**DEVELOPMENT AND OPERATION OF A FITNESS AND  
WELLNESS CENTRE IN HULHUMALÉ LOT 11630 (N1-54)**


**PROPOSAL REFERENCE NUMBER: HDC(161)-CM/IU/2020/211**

**ANNOUNCEMENT DATE: 25th October 2020**

**PROPOSAL SUBMISSION DEADLINE: 07<sup>th</sup> December 2020**



[www.properties.hdc.com.mv](http://www.properties.hdc.com.mv)

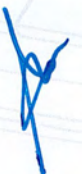

## TABLE OF CONTENTS

SECTION I. INSTRUCTIONS TO PROPONENTS (ITP) .....	2
SECTION II: RFP DATA SHEET .....	15
SECTION III. QUALIFICATION AND EVALUATION CRITERIA.....	17
1. QUALIFICATION CRITERIA.....	17
2. EVALUATION CRITERIA.....	18
SECTION IV. LESSOR'S REQUIREMENTS .....	22
1. SCOPE OF WORKS.....	22
2. LEASE RATE AND ACQUISTION FEE .....	22
3. DRAWINGS .....	22
4. PLANNING AND DEVELOPMENT GUIDELINE.....	23
SECTION V. BUSINESS PROPOSAL REQUIREMENT .....	24
1. BID SECURITY AS IN FORM 01 .....	24
2. LETTER OF PRICE PROPOSAL AS IN FORM 02.....	24
3. LEGAL DOCUMENTS: .....	24
4. FINANCIAL DOCUMENTS .....	24
5. BUSINESS PLAN: .....	25
6. EXPERIENCE.....	25
7. CONCEPT DESIGN.....	26
8. PROPOSAL CHECKLIST .....	26
SECTION V. CONTRACT TERMS .....	32



## SECTION I. INSTRUCTIONS TO PROPONENTS (ITP)

<b>A. GENERAL</b>		
<b>1. Scope of Proposal</b>	1.1	<p>The Lessor;</p> <p>HOUSING DEVELOPMENT CORPORATION LIMITED an incorporated limited liability company operating under the registration number C793/2008 and having its registered office at HDC Building, 3rd Floor, Hulhumalé Republic of Maldives (hereinafter called and referred to as “the Lessor”,) issues this Request for Proposal (RFP) for Project specified in Section IV. Lessor’s Requirements. The name of the Project and Proposal Reference Number of this RFP is <b>provided in the RFP Data Sheet.</b></p>
	1.2	<p>Throughout this RFP Documents:</p> <p>(a) the term “in writing” means communicated in written form and delivered against receipt;</p> <p>(b) except where the context requires otherwise, words indicating the singular also include the plural and words indicating the plural also include the singular; and</p> <p>(c) “day” means calendar day.</p>
<b>2. Corrupt and Fraudulent Practices</b>	2.1	<p>It is requirement of Lessor that proponents, suppliers, contractors and their agents (whether declared or not), sub-contractors, sub-consultants, service providers or suppliers, and any personnel thereof, observe the highest standard of ethics during RFP process and execution of Works. In pursuance of this policy, the Lessor:</p> <p>(a) defines, for the purposes of this provision, the terms set forth below as follows:</p> <p>(i) “Corrupt practice” means the offering, giving, receiving, or soliciting of anything of value to influence the action of a public official in the procurement process or in contract execution; and</p>

		<p>(ii) “Fraudulent practice” means a misrepresentation of facts in order to influence a procurement process or the execution of a contract to the detriment of HDC, and includes collusive practice among Proponent (prior to or after Proposal submission) designed to establish Proposal prices at artificial noncompetitive levels and to deprive HDC of the benefits of free and open competition.</p> <p>(b) will reject a proposal for award if it determines that the proponent recommended for award, or any of its personnel, or its agents, or its sub-consultants, sub-contractors, service providers, suppliers and/or their employees, has, directly or indirectly, engaged in corrupt or fraudulent practices in competing for the contract in question.</p> <p>(c) will sanction a firm or individual, at any time including declaring such firm or individual ineligible, either indefinitely or for a stated period of time: to be awarded a contract from Lessor.</p> <p>(d) will terminate the contract after having given fourteen (14) days’ notice to the Proponent.</p>
<p><b>3. Eligible Proponents</b></p>	<p>3.1</p>	<p>A Proponent must be a registered business (sole trader, partnership or limited liability company) – subject to ITP 3.2 and ITP 3.3.</p>
	<p>3.2</p>	<p><b>Unless otherwise specified in the RFP data sheet</b>, in case a Joint Venture (JV) is proposed by Proponent(s) the minimum percentage of equity share proportion of local partner(s) in a JV shall not apply.</p>
	<p>3.3</p>	<p>A Proponent shall not have a conflict of interest. Any Proponent found to have a conflict of interest shall be disqualified. A Proponent may be considered to have a conflict of interest for the purpose of this RFP process, if the Proponent:</p> <p>(a) directly or indirectly controls, is controlled by or is under common control with another Proponent; or</p>





		<p>(b) receives or has received any direct or indirect subsidy from another Proponent; or</p> <p>(c) has a relationship with another Proponent, directly or through common third parties, that puts it in a position to influence the proposal of another Proponent, or influence the decisions of the Lessor regarding this RFP process; or</p> <p>(d) submits more than one proposal in this RFP process by business entity. Participation by a Proponent in more than one Proposal will result in the disqualification of all Proposal in which such Proponent is involved.</p>
	3.4	A Proponent shall not be under suspension from proposal submission by the Lessor.
	3.5	A Proponent shall provide such evidence of eligibility satisfactory to the Lessor, as the Lessor shall reasonably request.
<p><b>4. Sections of RFP Documents</b></p>	4.1	<p>The RFP Documents include all the Sections specified below, and should be read in conjunction with any Addenda issued in accordance with ITP 6.</p> <ul style="list-style-type: none"> <li>• Section I. Instructions to Proponents (ITP)</li> <li>• Section II. RFP Data Sheet</li> <li>• Section III. Qualification and Evaluation Criteria</li> <li>• Section IV. Lessor's Requirements</li> <li>• Section V. Business Proposal Requirement</li> <li>• Section VI. Terms of Contract</li> </ul>
	4.2	Unless obtained directly from the Lessor, the Lessor is not responsible for the completeness of the RFP Documents, responses to requests for clarification, or Addenda to the RFP Documents in accordance with ITP 6. In case of any contradiction, documents obtained directly by the Lessor shall prevail.
	4.3	The Proponent is expected to examine all instructions, forms, terms, and specifications in the RFP Documents. Failure to furnish all information and documentation required in RFP Documents as per ITP 4.1 may result in rejection of the proposal.



<p><b>5. Clarification of RFP Documents, Pre-Proposal Meeting</b></p>	5.1	<p>A Proponent requiring any clarification of the RFP Documents shall contact the Lessor in writing at the Lessor’s address <b>specified in the RFP Data Sheet</b> or raise its enquiries during the Pre-Proposal Meeting, if provided for in accordance with ITP 5.2. The Lessor will respond in writing to any request for clarification, provided that such request is received no later than the enquiry deadline <b>specified in the RFP Data Sheet</b>. The Lessor shall promptly publish its response at the web page <b>specified in the RFP Data Sheet</b>. Should the clarification result in changes to the essential elements of the RFP Documents, the Lessor shall amend the RFP Documents following the procedure under ITP 6 and ITP 16.2.</p>
	5.2	<p>If so, <b>specified in the RFP Data Sheet</b>, the Proponent’s designated representative is invited to attend a pre-proposal meeting. The purpose of the meeting will be to provide information about the project, proposal procedures, clarify issues and to answer questions on any matter that may be raised at that stage.</p>
	5.3	<p>Minutes of the pre-bid meeting, if applicable, including the text of the questions asked by Proponents, without identifying the source, and the responses given, together with any responses prepared after the meeting, will be published promptly in webpage in accordance to ITP 5.1. Any modification to the RFP Documents that may become necessary as a result of the pre-proposal meeting shall be made by the Lessor exclusively through the issue of an Addendum pursuant to ITP 6 and not through the minutes of the pre-proposal meeting. Nonattendance at the pre-proposal meeting will not be a cause for disqualification of a Bidder.</p>
<p><b>6. Amendment of RFP Documents</b></p>	6.1	<p>At any time prior to the deadline for submission of proposal, the Lessor may amend the RFP Documents by issuing addenda.</p>
	6.2	<p>Any addendum issued shall be part of the RFP Documents and shall promptly publish the addendum on the Lessor’s web page in accordance with ITP 5.1.</p>



	6.3	To give Proponents reasonable time in which to take an addendum into account in preparing their proposal, the Lessor should extend the deadline for the submission of proposal, pursuant to ITP 16.2.
<b>7. Cost of Proposal</b>	7.1	The Proponent shall bear all costs associated with the preparation and submission of its proposal, and the Lessor shall not be responsible or liable for those costs, regardless of the conduct or outcome of the RFP Process.
<b>8. Language of Proposal</b>	8.1	The RFP, as well as all correspondence and documents relating to the RFP exchanged by the Proponent and the Lessor, shall be written in the ENGLISH or DHIVEHI language.
<b>9. Documents Comprising the Proposal</b>	9.1	<p>The Proposal shall comprise the following:</p> <ul style="list-style-type: none"> <li>(a) Letter of Price Proposal Form in accordance with ITP 10;</li> <li>(b) Bid Security in accordance with ITP 13;</li> <li>(c) Written confirmation authorizing the signatory of the Proposal to commit the Proponent, in accordance with ITP 14.2 and ITP 14.3;</li> <li>(d) Business Proposal Requirement stipulated in Section V;</li> <li>(e) In the case of a Proposal submitted by a Joint Venture (JV), the JV agreement or letter of intent to enter into JV including but not limited to scope of works to be executed by respective partners and equity share percentage of the respective partners;</li> <li>(f) Any other document required in RFP data sheet.</li> </ul>
<b>10. Letter of Price Proposal</b>	10.1	The Letter of Price Proposal shall be prepared using the Form 02 in Section V. The form must be completed without any alterations to the text, and no substitutes shall be accepted. All blank spaces shall be filled in with the information requested.



	10.2	The Proponent shall quote prices conforming to the requirements specified in Section IV.
<b>11. Currencies of Proposal</b>	11.1	The currency(ies) of the proposal are to be quoted in Maldivian Rufiyaa (MVR).
<b>12. Period of Validity of Proposals</b>	12.1	Proposal shall remain valid for the period <b>specified in the RFP Data Sheet</b> . A proposal valid for a shorter period shall be rejected by the Lessor as non-responsive.
<b>13. Bid Security</b>	13.1	The Proponent shall furnish as part of its proposal, a bid security in original form and in the amount and currency <b>specified in the RFP Data Sheet</b> .
	13.2	The Bid Security shall be valid for the period <b>specified in the RFP Data Sheet</b> .
	13.3	The Bid Security shall be a demand guarantee in forms of an unconditional guarantee issued by a locally registered Bank or financial institution (such as an insurance, bonding or surety company). The bid security shall be submitted as per Form 01 in Section V.
	13.4	The Bid Security of a JV shall be in the name of the JV that submits the bid. If the JV has not been legally constituted into a legally enforceable JV at the time of bidding, the bid security or shall be in the names of all future members as named in the letter of intent referred to in ITP 3.1 and ITP 9.1
	13.5	Any proposal not accompanied by a substantially responsive bid security shall be rejected by the Lessor as non-responsive.
	13.6	The Bid Security of the successful Proponent shall be returned as promptly as possible once the successful Proponent has signed the Contract.
	13.7	The Bid Security of unsuccessful Proponents shall be returned as promptly as possible upon the successful Proponent's signing the Contract.



<p><b>14. Format and Signing of Proposal</b></p>	14.1	The Proponent shall submit one original of the documents comprising the proposal as described in ITP 9.1.
	14.2	The original and all copies of the proposal shall be typed or written in indelible ink and shall be signed by a person duly authorized to sign on behalf of the Proponent. This authorization shall consist of a written confirmation of a Power of Attorney to sign on behalf of the Proponent. The name and position held by each person signing the authorization must be typed or printed below the signature. All pages of the proposal where entries or amendments have been made shall be signed or initialed by the person signing the proposal.
	14.3	In case the Proponent is a JV, the Proposal shall be signed by an authorized representative of the JV on behalf of the JV, and so as to be legally binding on all the members as evidenced by a power of attorney signed by their legally authorized representatives.
	14.4	Any inter-lineation, erasures, or overwriting shall be valid only if they are signed or initialed by the person signing the proposal.
<p><b>15. Sealing and Marking of Proposals</b></p>	15.1	<p>Proponents shall submit their proposal by mail or by hand. If so, <b>specified in the RFP Data Sheet</b>, Proponents shall have the option of submitting their Proposal electronically. Procedures for submission, sealing and marking are as follows:</p> <p>(a) Proponents submitting Proposal by mail or by hand shall enclose the original of the Bid in one sealed single envelope, duly marking the envelope as "ORIGINAL BID".</p> <p>(b) Proponent submitting Proposal electronically shall follow the electronic bid submission procedures <b>specified in the RFP data sheet</b>.</p>
	15.2	<p>The inner and outer envelopes shall:</p> <p>(a) bear the name and address of the Proponent;</p> <p>(b) bear the name of the Project and shall be addressed to the Lessor;</p>



		<p>(c) bear the specific proposal reference number of this RFP process indicated in RFP Data Sheet;</p> <p>(d) bear the name, address and contact number and contact person of the Proponent.</p> <p>(e) bear a warning not to open before the time and date for proposal opening in accordance with ITP 16.1.</p> <p>(f) include Form 04 - Proposal Checklist</p>
	15.3	If all envelopes are not sealed and marked as required, the Lessor will assume no responsibility for the misplacement or premature opening of the proposal.
<b>16. Deadline for Submission of Proposal</b>	16.1	Proposals must be received by the Lessor at the address and no later than the Proposal Submission date and time <b>specified in the RFP Data Sheet.</b>
	16.2	The Lessor may, at its discretion, extend the deadline for the submission of proposals by amending the RFP Documents in accordance with ITP 6, in which case all rights and obligations of the Lessor and Proponents previously subject to the deadline shall thereafter be subject to the deadline as extended.
<b>17. Late Proposal</b>	17.1	The Lessor shall not consider any proposals that arrives after the deadline for submission of proposal specified in ITP 16. Any proposal received by the Lessor after the deadline for submission of proposal shall be declared late, rejected, and returned unopened to the Proponent.
<b>18. Proposal Opening</b>	18.1	The Lessor shall open Proposals at the address on the date and time <b>specified in the RFP Data Sheet</b> in the presence of Proponent's designated representatives and anyone who choose to attend. Any specific electronic bid opening procedures required if electronic bidding is permitted in accordance with ITP 15.1, shall be <b>specified in the RFP Data Sheet.</b>





	18.2	<p>The Lessor shall open the proposals one at a time and read out and record the following</p> <ul style="list-style-type: none"> <li>(a) the name of the Proponent;</li> <li>(b) the presence of original Bid Security;</li> <li>(c) the proposed prices in Price Proposal Form;</li> <li>(d) any other details as the Lessor may consider appropriate</li> </ul>
	18.3	<p>Only proposals read out and recorded at proposal opening shall be considered for evaluation. No Proposal shall be rejected at the opening except for late proposal in accordance with ITP 17.1 and proposals that are not in accordance with Form 04 - Proposal Checklist.</p>
	18.4	<p>The Lessor shall prepare a record of the proposal opening that shall include, as a minimum: the name of the Proponent; the Price; and the presence or absence of a bid security, if one was required. The Proponents' representatives who are present shall be requested to sign the record. The omission of a Proponent's signature on the record shall not invalidate the contents and effect of the record. A copy of the record shall be distributed to all Proponents who submitted proposal on time.</p>
<b>19. Confidentiality</b>	19.1	<p>Information relating to the evaluation of proposals, comparison of proposals and recommendation of contract award shall not be disclosed to Proponents or any other persons not officially concerned with the RFP process until information on Contract award is communicated to all Proponents in accordance with ITP 27.</p>
	19.2	<p>Any attempt by a Proponent to influence the Lessor in the evaluation of the proposals or Contract award decisions may result in the rejection of its proposal.</p>
	19.3	<p>Notwithstanding ITP 20.2, from the time of proposal opening to the time of Contract award, if a Proponent wishes to contact the Lessor on any matter related to the RFP process, it shall do so in writing.</p>



<b>20. Clarification of Proposals</b>	20.1	To assist in the examination, evaluation, and comparison of the proposals, and qualification of the Proponents, the Lessor may, at its discretion, ask any Proponent for a clarification of its proposal, giving a reasonable time for a response. Any clarification submitted by a Proponent that is not in response to a request by the Lessor shall not be considered. The Lessor's request for clarification and the response shall be in writing. No change, including any voluntary increase or decrease, in the prices or substance of the proposal shall be sought, offered, or permitted, except to confirm the correction of arithmetic errors discovered by the Lessor in the evaluation of the proposals, in accordance with ITP 24.
	20.2	If a Proponent does not provide clarifications of its proposal by the date and time set in the Lessor's request for clarification, its proposal may be rejected.
<b>21. Deviations, Reservations, and Omissions</b>	21.1	<p>During the evaluation of proposal, the following definitions apply:</p> <ul style="list-style-type: none"> <li>(a) "Deviation" is a departure from the requirements specified in the RFP Documents;</li> <li>(b) "Reservation" is the setting of limiting conditions or withholding from complete acceptance of the requirements specified in the RFP Documents; and</li> <li>(c) "Omission" is the failure to submit part or all of the information or documentation required in the RFP Documents.</li> </ul>
<b>22. Determination of Responsiveness</b>	22.1	The Lessor's determination of a proposal's responsiveness is to be based on the contents of the proposal itself, as defined in ITP 9.1.
	22.2	A substantially responsive proposal is one that meets the requirements of the RFP Documents without material deviation, reservation, or omission.
	22.3	A substantially responsive proposal is one that meets the requirements of the RFP Documents without material deviation, reservation, or omission. A material deviation, reservation, or omission is one that,





		<p>(a) if accepted, would</p> <ul style="list-style-type: none"> <li>(i) affect in any substantial way the scope, quality, or performance of the Works specified in the Contract; or</li> <li>(ii) limit in any substantial way, inconsistent with the RFP Documents, the Lessor's rights or the Proponent's obligations under the proposed Contract; or</li> </ul> <p>(b) if rectified, would unfairly affect the competitive position of other Proponents presenting substantially responsive proposal.</p>
	22.4	<p>If a proposal is not substantially responsive to the requirements of the RFP Documents, it shall be rejected by the Lessor and may not subsequently be made responsive by correction of the material deviation, reservation, or omission.</p>
<p><b>23. Correction of Arithmetical Errors</b></p>	23.1	<p>Provided that the proposal is substantially responsive, the Lessor shall correct arithmetical errors on the following basis:</p> <ul style="list-style-type: none"> <li>(a) if there is a discrepancy between the unit price and the total price that is obtained by multiplying the unit price and quantity, the unit price shall prevail and the total price shall be corrected, unless in the opinion of the Lessor there is an obvious misplacement of the decimal point in the unit price, in which case the total price as quoted shall govern and the unit price shall be corrected;</li> <li>(b) if there is an error in a total corresponding to the addition or subtraction of subtotals, the subtotals shall prevail and the total shall be corrected; and</li> <li>(c) if there is a discrepancy between words and figures, the amount in words shall prevail, unless the amount expressed in words is related to an arithmetic error, in which case the amount in figures shall prevail subject to (a) and (b) above.</li> </ul>



	23.1	Proponents shall be requested to accept correction of arithmetical errors. Failure to accept the correction in accordance with ITP 23.1, shall result in the rejection of the Proposal.
<b>24. Evaluation of Proposal</b>	24.1	The Lessor shall use the criteria and methodologies listed in Section II Qualification and Evaluation Criteria.
<b>25. Lessor's Right to Accept Any Proposal, and to Reject Any or All Proposal</b>	25.1	The Lessor reserves the right to accept or reject any proposal, and to annul the RFP process and reject all proposal at any time prior to contract award, without thereby incurring any liability to Proponents. In case of annulment, all proposals submitted and specifically, bid securities, shall be promptly returned to the Proponents.
<b>26. Award Criteria</b>	26.1	Subject to ITP 25.1, the Lessor shall conditionally award the Contract to the Proponent(s) whose proposals has been determined to be substantially responsive to the RFP Documents and scored the highest marks as specified in ITP 24.1, provided further that the Proponent is determined to be qualified to perform the Contract satisfactorily.
<b>27. Notification of Conditional Award</b>	27.1	Prior to the expiration of the period of proposal validity, the Lessor shall notify the successful Proponent, in writing, that its proposal has been accepted.
	27.2	Until a formal contract is prepared and executed, the successful Proponents' proposal and the notification of conditional award shall constitute a binding Contract.
	27.3	Failure of the successful Proponent to fulfill the obligations in ITP 28 and ITP 29 or sign the Contract in accordance with ITP 31 shall constitute sufficient grounds for the annulment of the conditional award and forfeiture of the bid security. In that event the Lessor may award the Contract to the next highest evaluated Proponent whose offer is substantially responsive and is determined by.
<b>28. Performance Guarantee</b>	28.1	Within 30 (thirty) days of the receipt of notification of conditional award from the Lessor, the successful Proponent shall furnish the Performance Guarantee as specified in the Section VI Contract Terms. If the



		performance security furnished by the successful Proponent is in the form of a bond, it shall be issued by a bonding or insurance company that has been determined by the successful Proponent to be acceptable to the Lessor. A foreign institution providing a bond shall have a correspondent financial institution located in the Lessor's Country.
<b>29. Concept Drawing</b>	29.1	Within 30 (thirty) days of the receipt of notification of conditional award from the Lessor, the successful Proponent shall submit concept drawing in accordance with Section IV. Lessor's Requirements.
	29.2	In case the Proponent is required to submit the concept drawing in Section V. Business Proposal Requirement, the Lessor will review the submitted concept drawing and if required provide comments for concept drawing along with the notification of conditional award. The successful proponent shall rectify the concept drawing and submit revised concept drawing within 14 (fourteen) days of the receipt of notification of conditional award from the Lessor.
<b>30. Signing of Contract</b>	30.1	Promptly upon notification of the conditional award, the Lessor shall send the successful Proponent the Contract.
	30.2	Within 7 (seven) days of the success fulfilment of the obligation stipulated in ITP 28 and ITP 29, successful Proponent shall sign the Contract with Lessor.



**SECTION II: RFP DATA SHEET**

<b>A. GENERAL</b>	
ITP 1.1	The Name of the Project: <b>Development and Operation of a Fitness and Wellness Centre In Hulhumalé Lot 11630 (N1-54)</b>
ITP 1.1	The Reference Number of Proposal Process is: <b>HDC(161)-CM/IU/2020/211</b>
ITP 3.2	Joint Venture share proportion restriction shall not apply.
<b>B. CONTENTS OF RFP DOCUMENTS</b>	
ITP 5.1	For <b>clarification purposes</b> only, the Lessor's address is:  <b>Business Development, Marketing &amp; Sales</b> Housing Development Corporation Ltd. Ground Floor, HDC Building Hulhumalé, Maldives Tel: (+960)3355 369, (+960)3355 293 E-mail: <a href="mailto:sales@hdc.com.mv">sales@hdc.com.mv</a>
ITP 5.1	Webpage: Corporate website - <a href="http://hdc.com.mv">hdc.com.mv</a> MyHulhumalé Properties website - <a href="http://properties.hdc.com.mv">properties.hdc.com.mv</a>
ITP 5.1	The deadline for request for clarification is on or before <b>16<sup>th</sup> November 2020 at 1400 hrs</b>
ITP 5.2	The <b>pre-proposal meeting</b> shall take place at the following date, time and place; Date: <b>10<sup>th</sup> November 2020</b> Time: <b>1400hrs</b> Place: Online Meeting held via Zoom  Link for online Zoom meeting will be shared to the registered parties for pre-proposal meeting.  In order to minimize technical issues please join the meeting 10 minutes prior to the time.
<b>C. PREPARATIONS OF PROPOSALS</b>	
ITP 12.1	Proposal Validity Period: <b>150</b> (One Hundred and Fifty) days
ITP 13.1	The Amount and Currency of Bid Security shall be <b>MVR 500,000.00</b> (Maldivian Rufiyaa Five Hundred Thousand) or <b>equivalent in United States Dollar (USD)</b> .



	The source of exchange rate shall be <b>Maldives Monetary Authority (MMA)</b> and the date for the exchange rate shall be 14 (fourteen) days before Proposal Submission deadline.
ITP 13.2	Bid Security Validity Period: <b>180</b> (One Hundred and Eighty) days from the deadline for submission of Proposals.
<b>D. SUBMISSION AND OPENING OF PROPOSALS</b>	
ITP 15.1	Proponents do not have the option of submitting their proposal electronically.
ITP 16.1	For <b>proposal submission purpose</b> only, the Lessor Address is:  <b>Exhibition Center (Ground Floor)</b> HDC Building Huvandhumaa Hingun Housing Development Corporation Ltd.  Date: <b>07<sup>th</sup> December 2020</b> Time: <b>1300hrs to 1400hrs</b>
ITP 18.1	For <b>proposal opening</b> shall take place at:  <b>Exhibition Center (Ground Floor)</b> HDC Building Huvandhumaa Hingun Housing Development Corporation Ltd.  Date: <b>07<sup>th</sup> December 2020</b> Time: <b>1415hrs</b>  <i>Proponents do not have the option of submitting their proposal electronically.</i>



## SECTION III. QUALIFICATION AND EVALUATION CRITERIA

This Section contains all the criteria that the Lessor shall use to qualify Proponents and evaluate the proposals. In accordance with ITP 24, no other factors, methods or criteria shall be used. The Proponent shall provide all the information requested in the Section IV, Business Proposal Requirements and proposal shall fulfill requirements in accordance with ITP 9.1.

### 1. QUALIFICATION CRITERIA

Proponents that meets the requirement set in Qualification Criteria of Section III will be evaluated according to evaluation criteria.

#### 1.1 Financial Resources

- (a) Proponent shall demonstrate that it has access to or has full funds to finance the proposed investment cost. Proponents who that do not demonstrate it access to or has full funds to meet the proposed investment cost shall be disqualified.
- (b) Funds required for the investment cost will be evaluated based on the bank statement balance, cash and cash equivalents, receivables, payables and inventory (if relevant) from audited financial statements or external financing subjected to Proponents proposed method of financing.

#### 1.2 Outstanding Payment

- (a) Proponent shall not have any outstanding payment due to Lessor. Proponents who have payment due at the date of submission RFP shall be disqualified.

#### 1.3 History of Non-Performing Contracts and Litigation History

- (a) Proponents shall not have consistent history of court/arbitral award decisions against the Lessor for the last five (5) years.
- (b) Proponent shall not have occurrence of non-performance of a contract awarded by Lessor as a result of Proponent default for the last five (5) years

#### 1.4 Single Party Exposure Limit

- (c) Proponents shall meet the criteria and requirements set forth in "*Single Party Exposure Limit Policy*" published as per announcement no: HDC (161)-CM/IU/2020/2017 dated on 13<sup>th</sup> October 2020 available at HDC corporate website and MyHulhumale Properties website (refer to ITP 5.1).

Link to the policy:

<https://bit.ly/3koaBTh>





## 2. EVALUATION CRITERIA

Proposals that meets the requirement set in Qualification Criteria of Section III will be evaluated based on the following criteria and points will allocated as below:

Criteria	Allocated %
a) Lease Rate & Acquisition Fee	50%
b) Business Plan	20%
c) Experience	15%
d) Concept Design	15%
<b>Total</b>	<b>100%</b>

### 2.1 LEASE RATE AND ACQUISITION FEE - 50%

2.1.1 The lease rate and acquisition fee will be evaluated using the Net Present Value of the proposed lease rate by the Proponent for the first 5 (Five) years after grace period and the proposed acquisition fee.

2.1.2 NPV will be calculated as per the following formula with the discount rate of 10%

2.1.3 Proponents with the highest acceptable NPV and acquisition fee will be given a score of 100% whereby points shall be given as prorated for the other Proponents.

$$\sum_{0}^{n} \frac{I}{(1+r)^n}$$

n= number of years

I = rent proposed per month for each year starting from first year

r= discount rate (10%)

2.1.4 Lease rate and acquisition fee shall be proposed as per Section IV Lessors' Requirement and proposals that are not in accordance Section IV shall result in disqualification of proposal.

2.1.5 Procedure to Eliminate Outliers

- a) In evaluation of lease rate and acquisition fee, procedure to eliminate the outliers as per below shall be applied.
- Lower Quartile (LQ) - 25% percentile
  - Upper Quartile (UQ) - 75% percentile
  - Interquartile Range (IQR) = UQ - LQ
  - Lower Boundary = Minimum Acceptable Net Present Value (NPV)
  - Upper Boundary = UQ + (IQR x 0.5)
- b) If the Net Present Value (NPV) of the proposed lease rate and acquisition fee is higher than the Upper Boundary, the proposal shall be disqualified.

### Sample for Eliminating Outliers

The below is a sample of how outlier rates are eliminated.

#### **Minimum Acceptable NPV per Square feet 470.65**

Step 1: Comparison of NPV of acceptable proposals

Proponent Name	NPV	
Proponent 1	797.37	Accepted
Proponent 2	713.73	Accepted
Proponent 3	817.56	Accepted
Proponent 4	761.38	Accepted
Proponent 5	896.05	Rejected
Proponent 6	982.46	Rejected
Proponent 7	796.03	Accepted
Proponent 8	711.86	Accepted
Proponent 9	759.32	Accepted
Proponent 10	852.89	Accepted

Step 2: Calculating Quartile Range

Lower Quartile	759.84
Upper Quartile	844.06
Interquartile Range	84.22

Step 3: Calculating Acceptable Range

Lower Boundary	470.65
Upper Boundary	886.17

**Note:**

- Lower Quartile (LQ) - 25% percentile
- Upper Quartile (UQ) - 75% percentile
- Interquartile Range (IQR) = UQ – LQ
- Lower Boundary = Minimum Acceptable Net Present Value (NPV)
- Upper Boundary = UQ + (IQR x 0.5)



## 2.2 BUSINESS PLAN - 20%

The business plan will be evaluated based on the following criterion:

- 2.2.1 Marketing Plan - 30 points
- 2.2.2 Maintenance/ Facilities Management Plan - 30 points
- 2.2.3 Financial Plan - 20 points
- 2.2.4 Operational Plan - 20 points

## 2.3 EXPERIENCE 15%

- 2.3.1 **For Operators**, operational experience will be evaluated based on the number of years in operation. Highest score for operation experience will be given for registered establishments that have been in operation in a relevant field for the past 5 (five) years and score will be given pro-rata basis for Proponent with less than 5 (five) years operation experience
- 2.3.2 **For Developers**, development experience will be evaluated based on the value of the completed projects. Highest score for developer experience will be given for developers that has completed projects of value that is equal to or exceeds 150% (One Hundred and Fifty Percent) of the estimated cost of the proposed project and score will be given pro-rata basis for Proponent with less than 150% (One Hundred and Fifty Percent) of completed project value.
- 2.3.3 **For General Businesses & Individuals**, experience will be evaluated based on the experience of contractor(s) and/or operator(s) in accordance to 2.3.1 and 2.3.2.

## 2.4 CONCEPT DESIGN - 15%

The concept design will be evaluated based on the following documents:

- 2.4.1 **Clarity of Concept (20 Points)**
  - a) Clarity of the proposed idea
  - b) Understanding of the brief and business model
  - c) Quality of concept translation to design
- 2.4.2 **Site Responsive Design (20 points)**
  - a) Addressing the surrounding natural and built-up context
  - b) Site circulation and accessibility
- 2.4.3 **Functionality (25 points)**
  - a) Space programming and catering to the needs of users
  - b) Adaptability and flexibility
  - c) Circulation and operation efficiency in the arrangement of spaces
- 2.4.4 **Sustainability (15 Points)**

- a) Proposed building materials and responsiveness to climatic conditions
- b) Passive design features
- c) Energy efficiency and generation features, strategies and impacts

**2.4.5 Aesthetics & Design (10 points)**

- a) Form and Function
- b) Material application and color schemes with reference to building type and usage

**2.4.6 Quality of Content (10 points)**

- a) Completeness of submission content
- b) Presentation of concept design and narrative
- d) Design Communication



## SECTION IV. LESSOR'S REQUIREMENTS

### 1. SCOPE OF WORKS

Housing Development Corporation (Lessor) is seeking for interest parties for Development and Operation of a 'Fitness and Wellness Center' in Hulhumalé Lot 11630 (N1-54). The selected party (Lessee) will be responsible for the design, construction and management of the property for the duration of the lease term. The management of property includes but not limited to allocation, administration, supervision and maintenance of the property.

### 2. LEASE RATE AND ACQUISITION FEE


- 2.1 The lease rate per square feet per month for Lot 11630 (N1-54) shall remain fixed at rate of MVR 14.00 (Maldivian Rufiyaa Fourteen) for the first 2 (two) years. Proponent is not required to propose lease rate for the first (two) years.
- 2.2 The minimum acceptable lease rate per square feet per month for Lot 11630 (N1-54) is MVR 28.00 (Maldivian Rufiyaa) for the Year 3, Year 4 & Year 5.
- 2.3 The lease rate proposed for each following year shall be equal or higher than the previous year's rental rate. Proposed lease rate which is less than the said minimum acceptable lease rate shall be disqualified.
- 2.4 The minimum acceptable acquisition fee for Lot 11630 (N1-54) is 1,348,000.00 (Maldivian Rufiyaa One Million Three Hundred and Forty-Eight Thousand). Proposed acquisition fee which is less than the said minimum acquisition fee shall be disqualified.

### 3. DRAWINGS

The drawing contains the location map and plot / unit map of the land to be allocated for the development. (Refer to next page)

Plot Number	Usage	Plot Area
Lot 11630 (N1-54)	Fitness and Wellness Center	8,743.10 sqft.

\* Areas in the drawings is subjected to minimal changes.

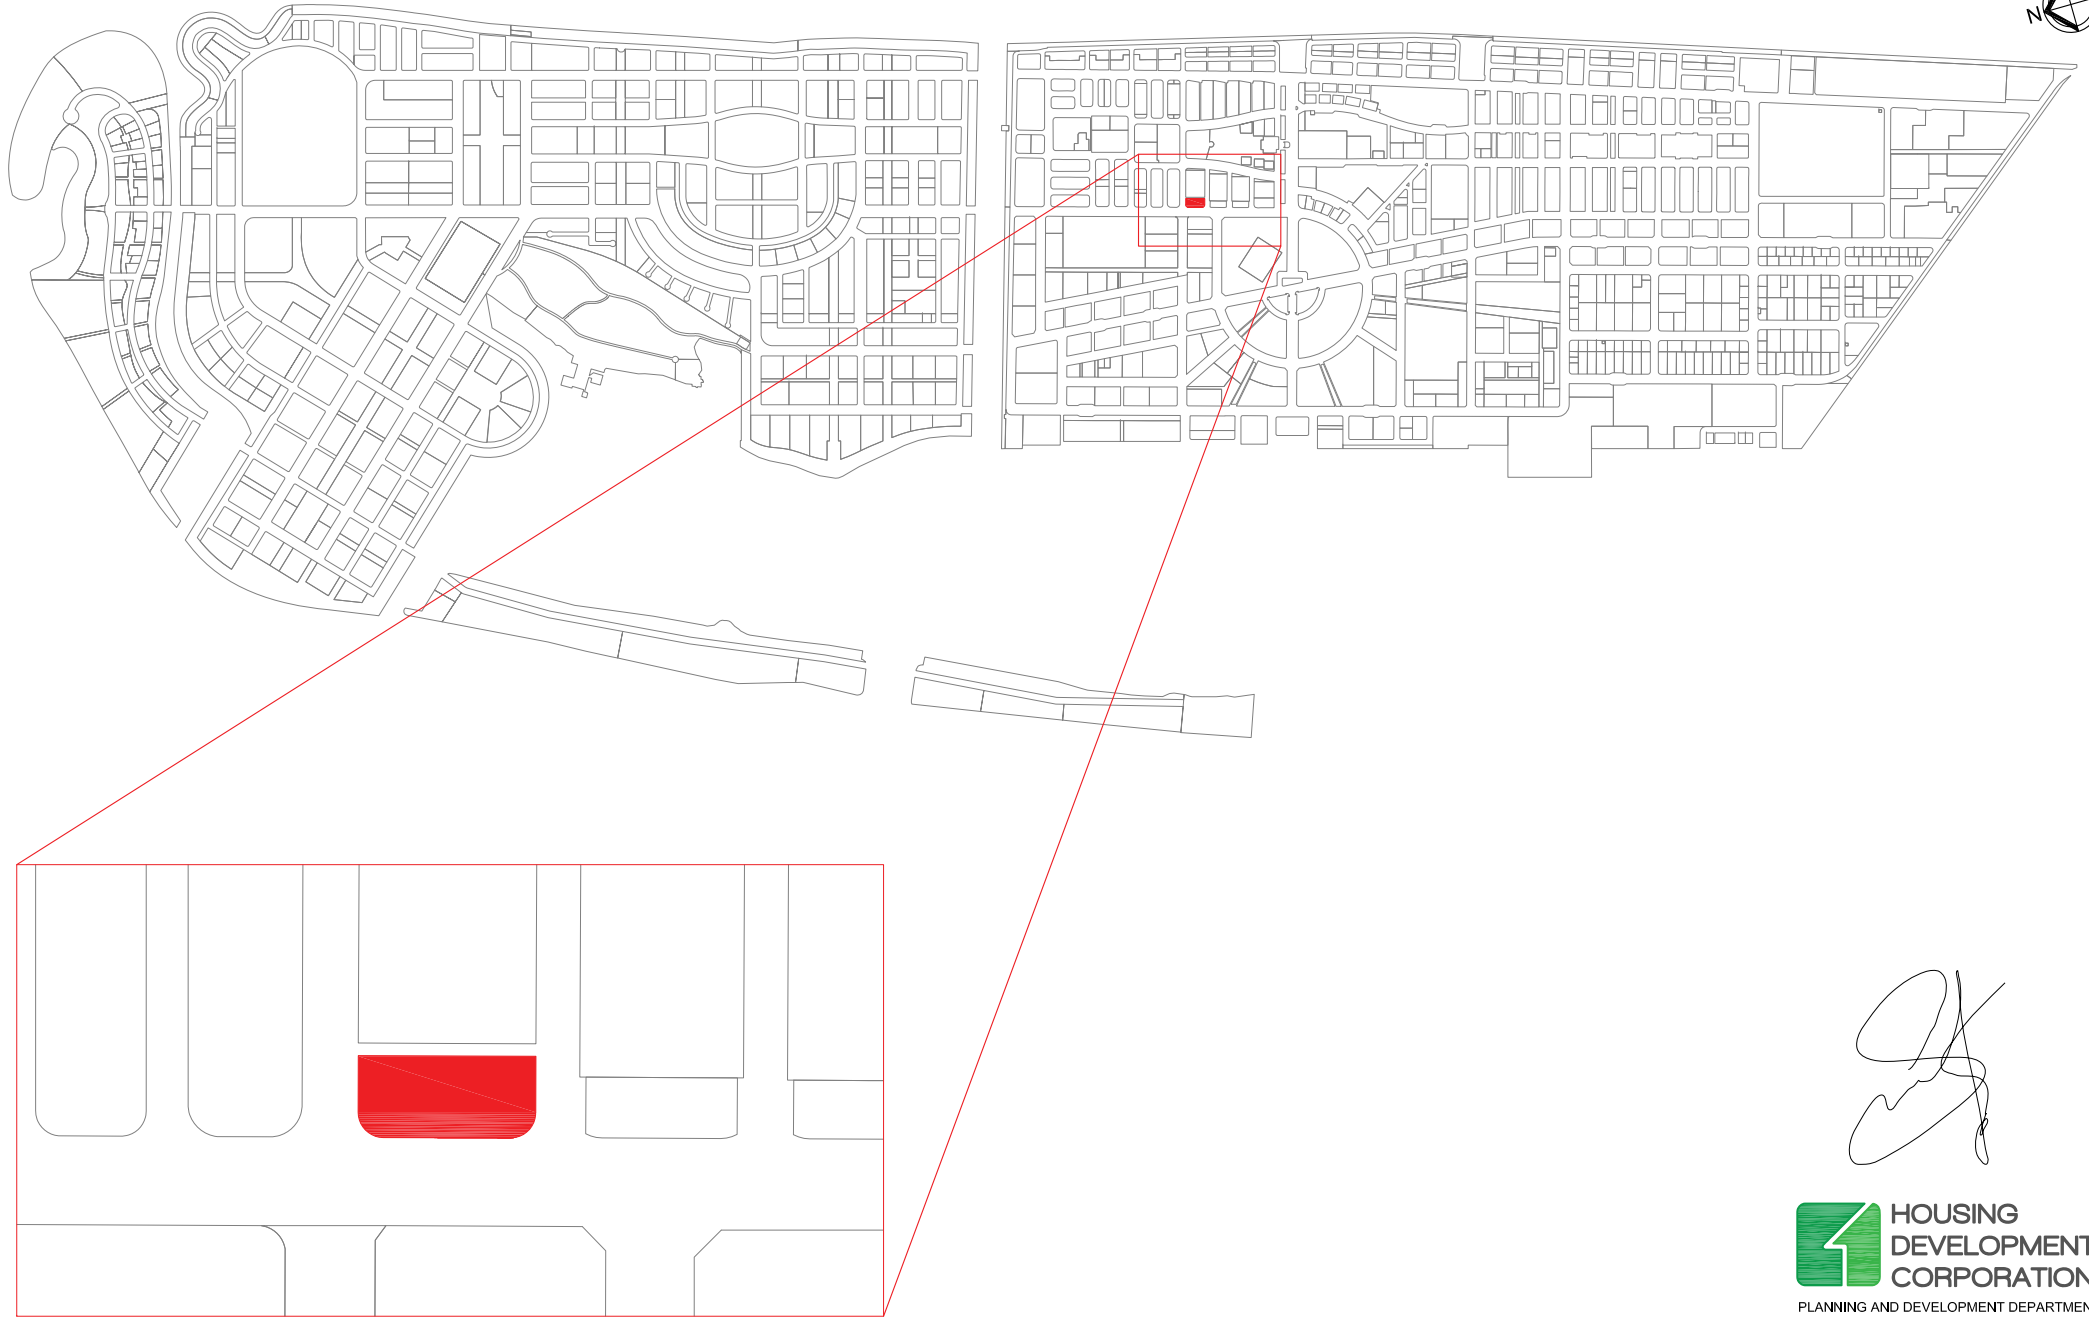

**HOUSING  
DEVELOPMENT  
CORPORATION**

PLANNING AND DEVELOPMENT DEPARTMENT  
3RD FLOOR, HDC BUILDING HULHUMALE'  
REPUBLIC OF MALDIVES  
TEL. +(960)3353535, FAX +(960)3358892  
EMAIL : planning@hdc.com.mv

PROJECT: RECREATIONAL BUILDING

DRAWING: SETBACK PLAN

Scale: N.T.S


Drawn by: Razzan

Checked by:


Date: 13th September 2020

Remarks:



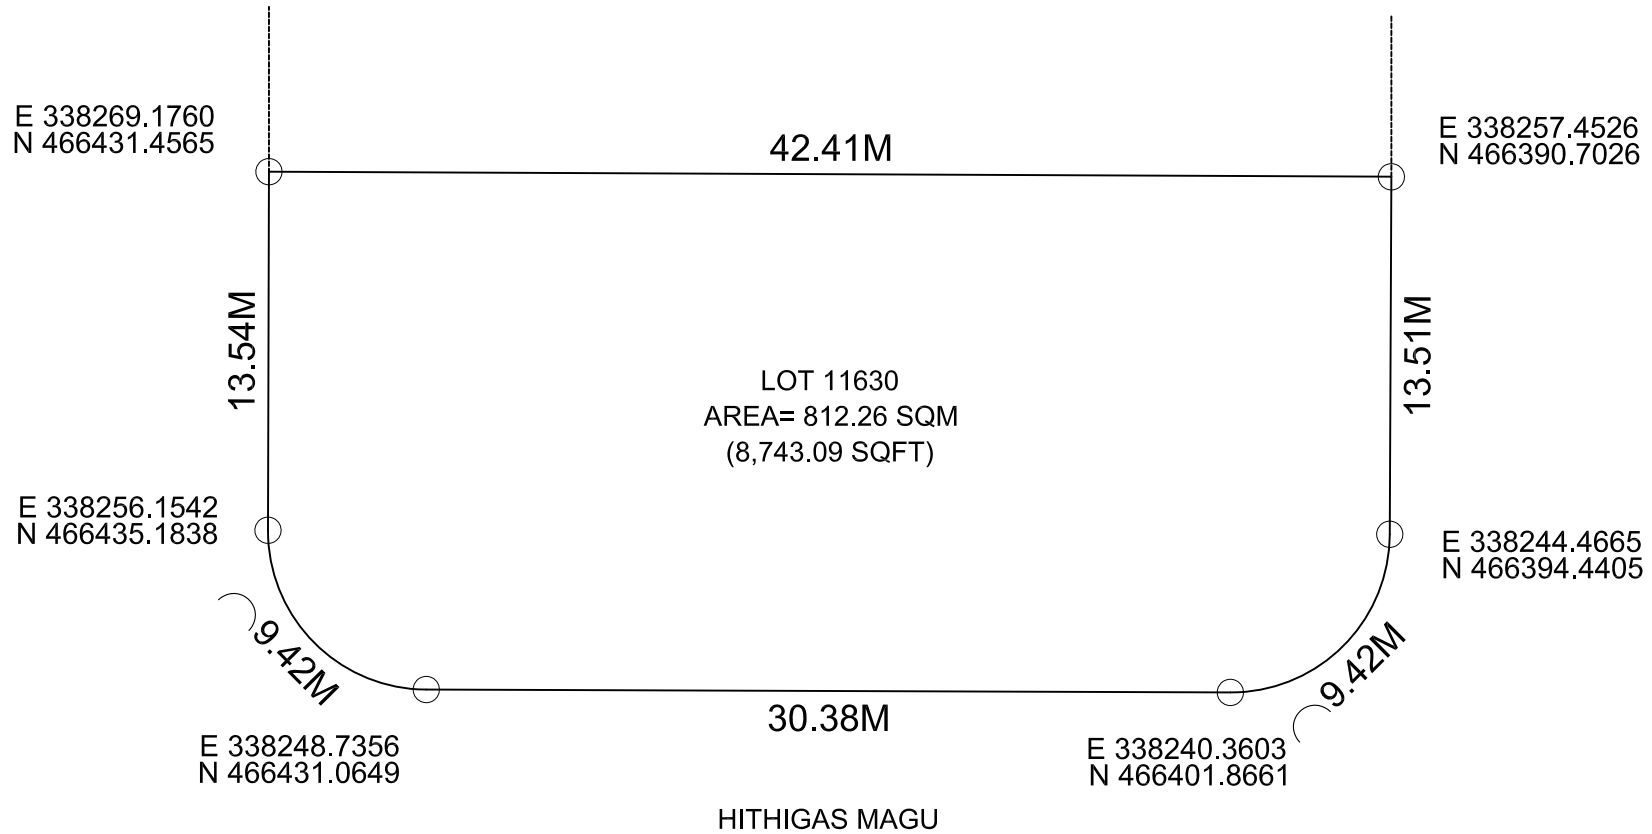

**HOUSING DEVELOPMENT CORPORATION**  
PLANNING AND DEVELOPMENT DEPARTMENT  
3RD FLOOR, HDC BUILDING HULHUMALE'  
REPUBLIC OF MALDIVES  
TEL. +(960)3353535, FAX +(960)3358892  
EMAIL : planning@hdc.com.mv

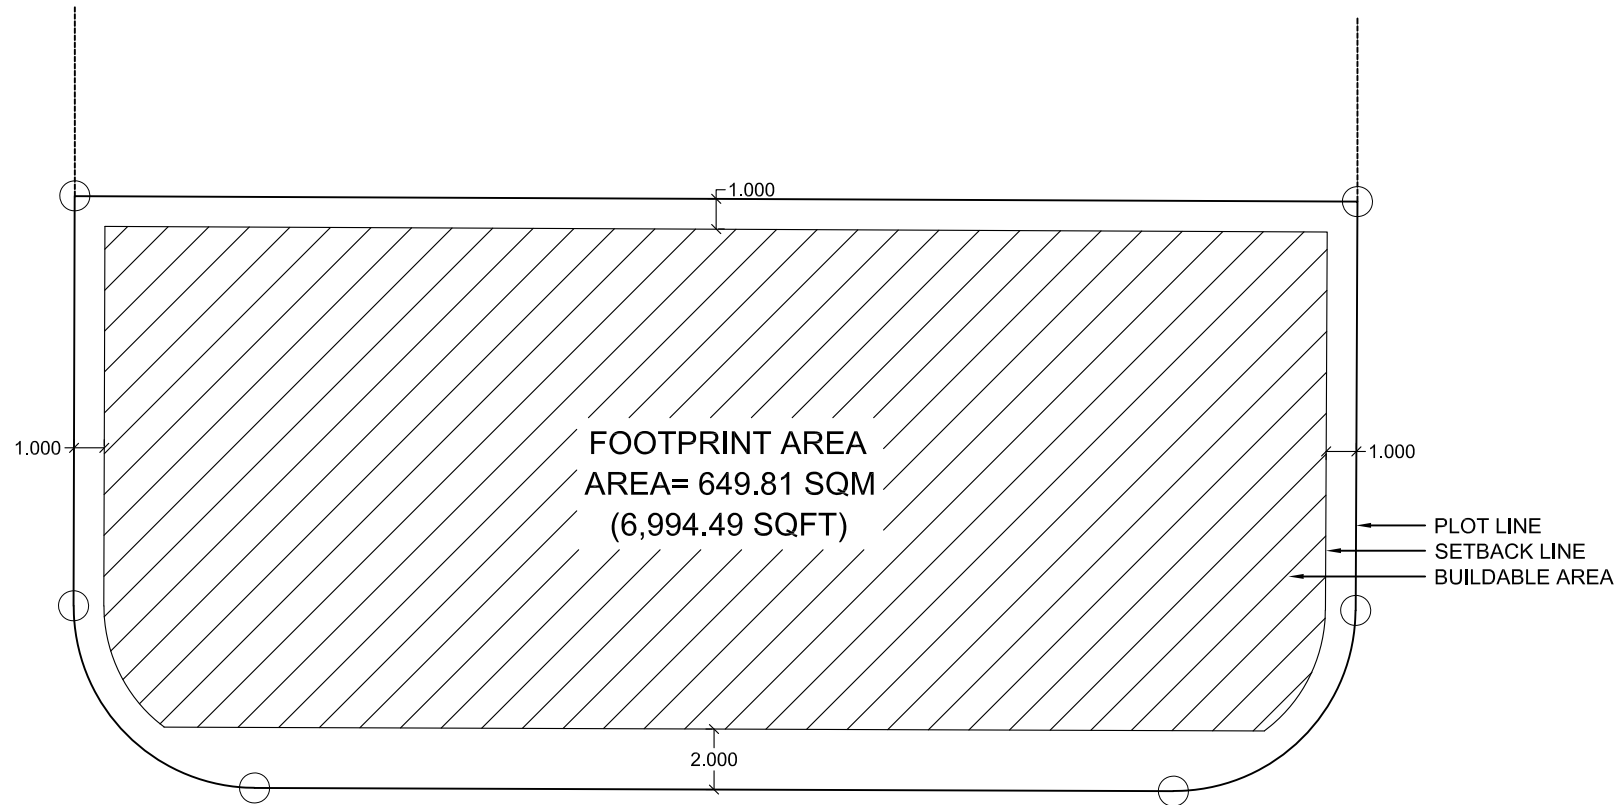

HITHIGAS MAGU

LOT NUMBER	PARCEL NUMBER	DESCRIPTION	LAND USE	PLOT AREA	FOOTPRINT	GFA	F.S.I.	SITE COVERAGE	MAX. HEIGHT
11630	N1-54	RECREATIONAL BUILDING	COMMERCIAL	812.26 SQM	649.81 SQM	2,079.39 SQM	2.6	80%	4 FLOORS
				8,743.10 SQFT	6,994.49 SQFT	22,382.37 SQFT			13.50M + 4M (LIFT MACHINE ROOM)



PLANNING AND DEVELOPMENT DEPARTMENT  
 3RD FLOOR, HDC BUILDING HULHUMALE'  
 REPUBLIC OF MALDIVES  
 TEL. +(960)3353535, FAX +(960)3358892  
 EMAIL : planning@hdc.com.mv

PROJECT: RECREATIONAL BUILDING

DRAWING: SETBACK PLAN

Scale: N.T.S


Drawn by: Razzan

Checked by:

Date: 13th September 2020

Remarks:



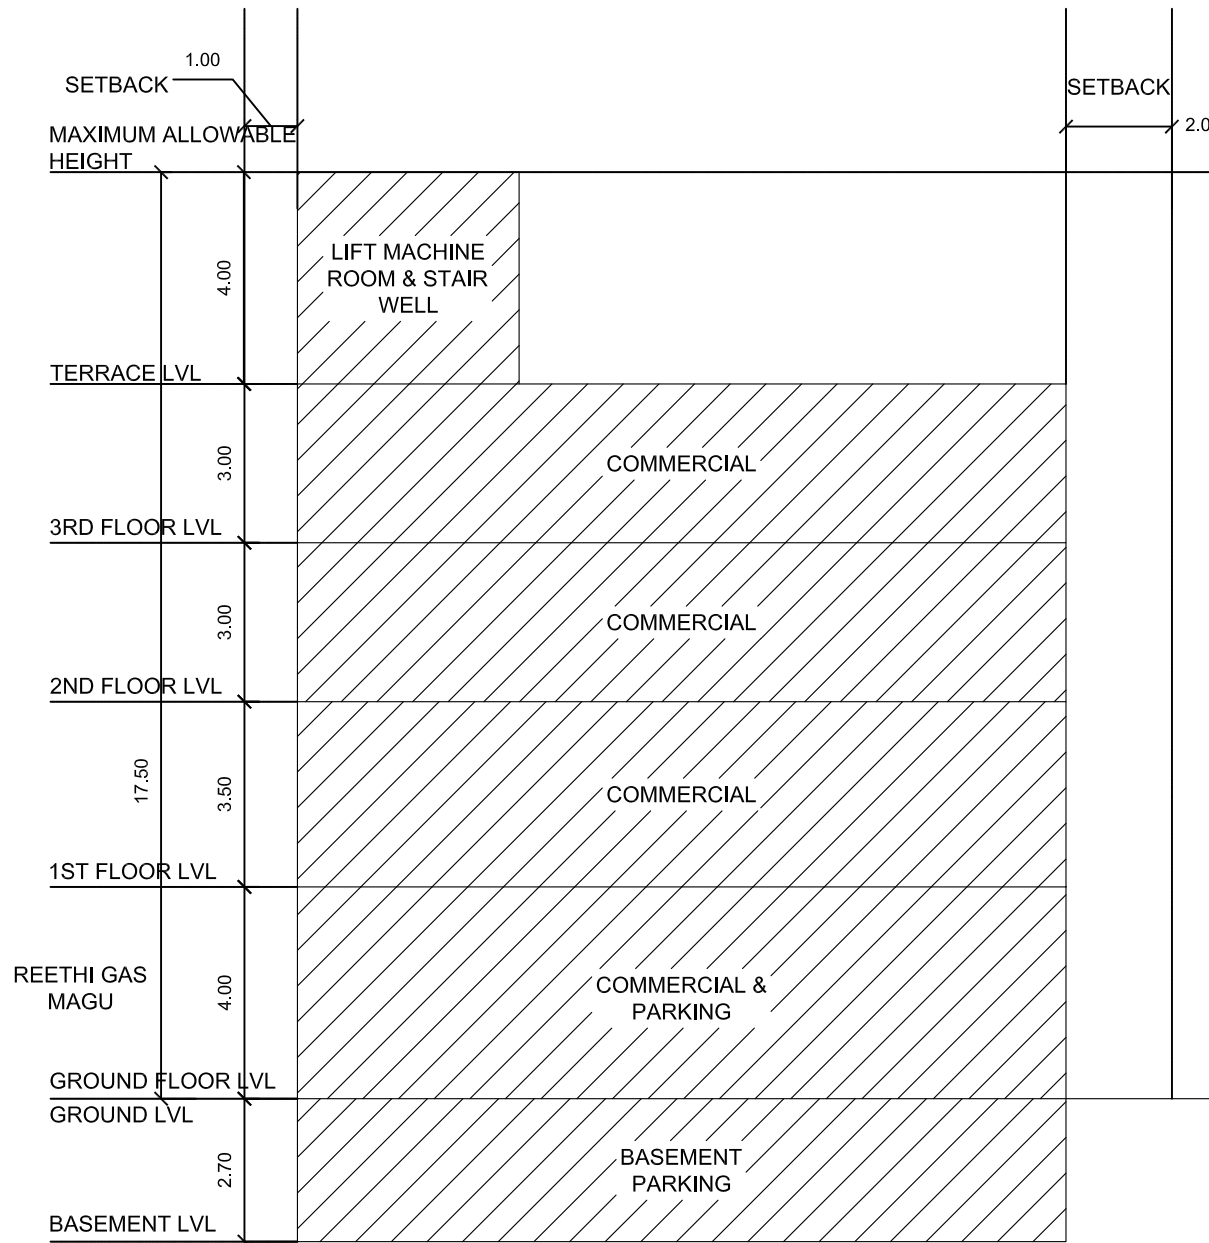

HOUSING  
DEVELOPMENT  
CORPORATION  
PLANNING AND DEVELOPMENT DEPARTMENT  
3RD FLOOR, HDC BUILDING HULHUMALE'  
REPUBLIC OF MALDIVES  
TEL. +(960)3353535, FAX +(960)3358892  
EMAIL : planning@hdc.com.mv

PROJECT: RECREATIONAL BUILDING

DRAWING: CONCEPTUAL SECTION

Scale: N.T.S

Drawn by: Razzan

Checked by:

Date: 13th September 2020

Remarks:

#### 4. PLANNING AND DEVELOPMENT GUIDELINE

(Refer to Next Page)






**HULHUMALE PLANNING & DEVELOPMENT GUIDELINE:**  
**RECREATIONAL BUILDING (LOT 11630)**

**1. INTRODUCTION**

- 1.1 This guideline will be applicable to the Recreational Building development at Institutional lot 11630 of Hulhumale' phase 1 (please refer to the development drawings).
- 1.2 Concept Level drawings (site plan showing the surrounding context, floor plans, conceptual sections and elevations), and spatial layout, showing the overall classifications and requirements of the development must be submitted to HDC for comments before proceeding to final architectural and structural drawings.
- 1.3 Proposed parking areas, with justification based on the number of users and staff is to be submitted along with the concept submission.
- 1.4 A master-plan stating the phases of the whole development should be submitted to HDC, if applicable.
- 1.5 Final detail drawing approval and related construction approvals need to be obtained from HDC, before the construction of any building in Hulhumale'.
- 1.6 Final detail drawing set should be signed and stamped by a registered local architect/structural engineer.
- 1.7 Under these guidelines, a building is defined to be a constructed dwelling that is not movable/portable within a given plot and one that is finished using different materials and is constructed to a certain standard that is acceptable to HDC.

**2. USAGE OF LAND**

- 2.1. These allocated land plot is to be used for the development of a 'Recreational Building' whereby its basement is used for parking while its ground floor level is to accommodate for parking with the majority of the building for commercial use.

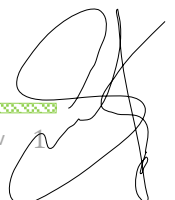

- 2.2. Following are prohibited uses for the ground level of these dwellings:
- 2.2.1. Large scale industrial use, any use where public is disturbed from loud noises, smell or dust generating and carrying activities, constructing go downs.

### **3. BUILDING HEIGHT, F.S.I AND SETBACK PLAN**

- 3.1. Maximum usable building height from pavement level is 17.5 meters with 4 floors, with an additional 4 meters for the purpose of installing a lift machine room if required, resulting in a total building height of 17.5 meters.
- 3.2. Minimum height between finished ground floor level to finished first floor level is 4 meters.
- 3.3. No part of the building such as roof eave, gutters and door/window panels etc. should be projected out into the road or beyond the limits shown in the guideline drawings. (Refer to annex)

### **4. BOUNDARY WALL**

- 4.1. Urban interaction is highly encouraged at street level hence no boundaries or fences are allowed at ground level.


### **5. ACCESS AND CIRCULATION**

#### **5.1 PEDESTRIAN**

- 5.1.1 A safe accessibility provision with ease of circulation should be provided as much as possible to all type of users particularly the elderly and physically impaired.

#### **5.2 VEHICULAR**

- 5.2.1 A convenient parking and drop of area is to be accommodated within the development with minimal intrusion to the pedestrian traffic.
- 5.2.2 A convenient loading/unloading area must be included for the ease of access for vehicles and equipment.

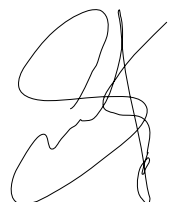




## **6. GENERAL REQUIREMENTS**

Intention : Recommendations stated below are to help support the sustainable development of commercial areas in Phase 1 of Hulhumale’.

- 6.1. Ground floor level should accommodate vehicular parking, loading and unloading area, and also a service area for panel room, pump room, utilities which is easily accessible by service providers.
- 6.2. A basement for parking is mandatory in this development.
- 6.3. Waste disposal mechanism with ease of loading should be established within the development at the ground level.
- 6.4. If landscaping is provided, either soft or hard (or both) at common areas, materials with good resistance to vandalism should generally be chosen.
- 6.5. A minimum of 1 staircase and 1 lift should be provided within the common area of the building. Whereby, the staircase should be designed to cater for emergency evacuation as well.
- 6.6. Male, female, and disability access toilets must be provided at the development.
- 6.7. Mechanical and Electrical provisions should be given to allow easy connections of air conditioning, etc. within the development.
- 6.8. All air-conditioning/service units must be hidden/screened from public view.
- 6.9. The façade and openings should be designed in such a way that the privacy of the neighbouring buildings is not compromised.
- 6.10. The lighting design (exterior and interior) of the building should be designed in such a way that it is not intrusive to the neighbouring buildings.
- 6.11. All cafés proposed within the development should adhere to all requirements set forth by the Food & Drug Authority relating to food storage / preparation / service & disposal.
- 6.12. The terrace area of the development can be used to place components required for services only.

## **7. DEPTH OF FOUNDATION**

- 7.1. Depth of foundation for each building would be determined by the structural engineer of the building.
- 7.2. Foundation protection method and visual soil report should be submitted.

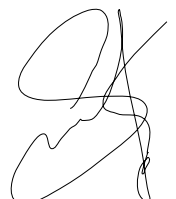

- 7.3. If the foundation of the structure is 1.8m or deeper, developer should submit environmental impact assessment.

## **8. ATTACHMENTS**

- 8.1. Location map of Lot 11630
- 8.2. Plot map of Lot 11630
- 8.3. Setback plan of Lot 11630
- 8.4. Guideline Drawings of Lot 11630

**NOTE: In addition to this, please refer to the accompanying guideline drawings**

A handwritten signature in black ink, consisting of several loops and a long horizontal stroke at the end.



## SECTION V. BUSINESS PROPOSAL REQUIREMENT

To establish its qualifications to perform the contract in accordance with *Section III Qualification and Evaluation Criteria* and to determine the proposal as substantially responsive proposal, Proponent shall provide the information requested in the corresponding documents included hereunder.

### 1. BID SECURITY AS IN FORM 01

### 2. LETTER OF PRICE PROPOSAL AS IN FORM 02

### 3. LEGAL DOCUMENTS:

- 3.1 Copy of Business Registration Certificate.
- 3.2 Copy of GST Registration certificate (for the relevant and similar work)
- 3.3 Copy of Trade permit (for the relevant and similar work).
- 3.4 For Partnership: Partnership Deed / Agreement
- 3.5 For Company; Memorandum and Articles of Association of the Company.
- 3.6 For Company; Board Resolution of the Company confirming Board of Director's approval for proposed work.
- 3.7 Information of the Authorized Representative as in Form 03.
- 3.8 Power of Attorney to sign on behalf of the Proponent in accordance with ITP 14.2.
- 3.9 In the case of a Proposal submitted by a Joint Venture (JV), the JV agreement or letter of intent to enter into JV including but not limited to scope of works to be executed by respective partners and equity share percentage of the respective partners;

### 4. FINANCIAL DOCUMENTS

- 4.1 Financial proposal including method of financing the proposed investment and estimated investment value. Proposed method of financing for investment can be equity financing, equity injection, bank finance, external finance such as financier company, lines of credit, time deposit, tradable bonds or combination of various financing methods.
- 4.2 Copy of GST and BPT Returns Statement of the past 3 (three) years.
- 4.3 For Sole Proprietorship, bank statements of the most recent 06 (six) months of the business entity or the monthly balance or monthly average balance confirmation. The submitted statement shall be original, authorized and sealed by the bank / financial institution.
- 4.4 For Company, audited financial statements of the past three 03 (three) years authorized by a certified audit firm / individual and management account of the current year.



- 4.5 If Bank financing is proposed by Proponents, bank comfort letter, bank guarantee or any other relevant documents shall be submitted. The submitted documents shall include the Proponent(s) name and name of proposed work/project.
- 4.6 If equity injection or external financing is proposed by Proponents, relevant documents including but not limited to Proponent(s) name, name of the proposed work/project and letter of commitment for financing shall be submitted demonstrating access to or availability of funds.

## 5. BUSINESS PLAN:

The Proponent shall submit a business plan including:

- 5.1 Marketing Plan
  - a) Product strategy including target market & product alignment with Hulhumalé Master plan
  - b) Pricing strategies
  - c) Promotional strategies
- 5.2 Maintenance/ Facilities Management Plan
  - a) Maintenance/ facilities management structure
  - b) Proposed management fee structure
  - c) Creation of employment opportunities to locals
- 5.3 Financial Plan
  - a) Financial forecast
  - b) Investment appraisal and indicators
- 5.4 Operational Plan
  - a) Proposed project schedule
  - b) Management and operational details

## 6. EXPERIENCE

- 6.1 Proponent shall submit documents proving their experience including project completion letters including project values, reference letter or any other relevant documents proving the experience in the field or similar business activities.



## 7. CONCEPT DESIGN

- 7.1 Proponent shall submit concept design should including the following; (minimum requirement);
- a) Concept brief
  - b) Location plan
  - c) Site plan showing the surrounding context
  - d) Circulation Layout
  - e) Floor plans
  - f) Conceptual sections and elevations
  - g) Relevant blow-up Details
  - h) Proposed material schedule and mood board
  - i) Proposed services systems
  - j) Proposed structural system
  - k) Proposed sustainable green features
  - l) Interior and exterior perspective images (3D rendered visuals)
- 7.2 Concept drawings should focus on how it is integrated to site and surrounding context. All floor plans should indicate the usage of specific floor spaces with its area as well as built Up Area (BUA) along with gross floor area (GFA).
- 7.3 Proponent is responsible to clearly communicate the stated submittals to the best of the proponent's ability.
- 7.4 The medium of communication should include written explanations, workings and reports of proposed systems.
- 7.5 Format of submission should include but not limited to a PowerPoint presentation of the concept design stage submission.
- 7.6 A compiled PDF of the above documents should be submitted in digital format.

## 8. PROPOSAL CHECKLIST

- 8.1 Proposal Checklist as in Form 04 should be attached outside the sealed envelope.

## FORM 01: BID SECURITY FORM

WHEREAS, (*name of Proponent*) (hereinafter called "the Proponent") has submitted their bid dated (*date of submission of bid*) to (*name of works*) in (*insert lot number*), Hulhumalé (hereinafter called "the Bid").

KNOW ALL PEOPLE by these presents that We (*name of bank*) having our registered office at (*address of bank*) (hereinafter called "the Bank") are bound unto the Housing Development Corporation Ltd of the Republic of Maldives, registration number C-793/2008 (hereinafter called "Lessor") in the sum of MVR ..... (*Maldivian Rufiyaa*) for which payment well and truly to be made to the said Lessor, the Bank binds itself, its successors, and assigns by these presents.

SEALED with the Common Seal of the said Bank this ..... Day of 2020.

THE CONDITIONS of this obligation are:

1. If the Proponent

(a) Withdraws its Bid during the period of bid validity

2. If the Proponent, having been notified of the acceptance of its Bid by the Housing Development Corporation Ltd during the period of bid validity:

(a) Refuses to accept the award;

(b) Fails or refuses to pay Acquisition Fee; or

(c) Fails to submit the Performance Guarantee; or

(d) Fails to execute the term and conditions of Development and Lease Agreement;  
or

We undertake to pay to the Lessor up to the above amount upon receipt of his first written demand, without the Lessor having to substantiate his demand, provided that in his demand the Lessor will note that the amount claimed by him is due to him owing to the occurrence of the above condition.

This Guarantee will remain in force up to and including the date (insert date) 180 days from (*date of proposal submission*) after the deadline for submission of this Guarantee or as it may be extended by the Lessor, notice of which extension(s) shall be given to the Bank. Any demand in respect of this Guarantee shall reach the Bank not later than the above date.

This guarantee shall supersede all agreements between us and the Proponent in relation to this Bid. If there are any inconsistencies between this guarantee and any other document exchanged between us and the Proponent, the terms of this guarantee shall prevail.

This guarantee shall be governed by and construed in accordance with the laws of Republic of Maldives.

\_\_\_\_\_  
(Seal and signature of the bank / financial institution)





## FORM 02: LETTER OF PRICE PROPOSAL

Date: .....  
Name of the Project: .....  
Proposal Reference No: .....  
Lot No: .....

To: Housing Development Corporation Ltd.  
Ground Floor, HDC Building  
Hulhumalé, Maldives

We, the undersigned, declare that:

- (a) We have examined and have no reservations to the Request for Proposal (RFP) documents including all addenda issued in accordance with Instruction to Proponents (ITP) 6.
- (b) We meet the eligibility requirements and have no conflict of interest in accordance with ITP 3;
- (c) We have not been suspended nor declared ineligible by the Lessor in accordance with ITP 3.5.
- (d) We have no litigation history and non-performance of a contract in accordance with ITP 3.6 and ITP 3.7.
- (e) We, (insert *company name and company registry number*), offer to (insert name of the Project) in Lot (*Insert Lot number*).
- (f) We undertake, to pay the proposed acquisition fee, where the proposal is accepted. The proposed acquisition fee of our proposal is: MVR.....L.....  
(amount in numbers) (Rufiyaa.....Laari.....)  
(amount in words).
- (g) We undertake, to pay the proposed rent for the first 05 (five) years, where proposal is accepted. The proposed lease rent of our proposal is:

1<sup>st</sup> Year (per square feet per month): MVR 14 L 0  
(Rufiyaa Fourteen Laari Zero)

2<sup>nd</sup> Year (per square feet per month): MVR 14 L 0  
(Rufiyaa Fourteen Laari Zero)

3<sup>rd</sup> Year (per square feet per month): MVR ..... L ..... (*amount in numbers*)  
(Rufiyaa .....Laari.....) (*amount in words*)

4<sup>th</sup> Year (per square feet per month): MVR ..... L ..... (*amount in numbers*)  
(Rufiyaa .....Laari.....) (*amount in words*)



5<sup>th</sup> Year (per square feet per month): MVR ..... L ..... (*amount in numbers*)  
(Rufiyaa .....Laari.....) (*amount in words*)

- (h) Our proposal shall be valid for a period of One Hundred and Eighty (180) days from the date of proposal submission deadline in accordance with RFP document and it shall remain binding upon us and may be accepted at any time before the expiration of that period.
- (i) We understand that this proposal, together with your written acceptance thereof included in your notification of award, shall constitute a binding contract between us, until a formal contract is prepared and executed; and
- (j) We understand that Lessor is not bound to accept the highest evaluated proposal or any proposal that may receive.

**Proponent:**

Name: .....

(Seal)

Address: .....

Duly authorized to sign the proposal for and on behalf of the Company:

Name: .....

Title: .....

Signature: .....

Date: .....





## FORM 03: INFORMATION OF THE AUTHORIZED REPRESENTATIVE

Date: .....

Proposal Reference No:.....

**To:** Housing Development Corporation Ltd.  
Ground Floor, HDC Building  
Hulhumalé, Maldives

This is to authorize (*Name, ID number*) as a representative of (*Name of the Proponent*) to carry out the Project related to RFP (ref no) and to liaise with Lessor on behalf of the (*Name of the Proponent*)

**Proponent:**

Name: .....

Address: .....

.....

*Signature and Stamp*

**Authorized Representative (preferably fulltime personal):**

Name: .....

Designation: .....

ID Number: .....

Contact Number: .....

Email Address: .....

.....

*Signature*



## FORM 04 - PROPOSAL CHECKLIST

Proponents are required to Form 04 – Proposal Checklist outside the sealed envelope of the Proposal

Proponent	For HDC use	
<input type="checkbox"/>	<input type="checkbox"/>	1. Bid Security as in FORM 01
<input type="checkbox"/>	<input type="checkbox"/>	2. Letter of Price Proposal as in FORM 02
<input type="checkbox"/>	<input type="checkbox"/>	3. Copy of Business Registration Certificate
<input type="checkbox"/>	<input type="checkbox"/>	4. Board Resolution as in SECTION V 3.6
<input type="checkbox"/>	<input type="checkbox"/>	5. Proposal Checklist ss in FORM 04 attached outside sealed proposal.

**NOTE:**

- PROPOSALS WITHOUT THE SPECIFIED DOCUMENTS STATED IN THE FORM 03 PROPOSAL CHECKLIST WILL BE REJECTED AT THE TIME OF PROPOSAL OPENING.

## SECTION V. CONTRACT TERMS

1.	<b>Parties to the Agreement</b>	<p>Housing Development Corporation Ltd HDC Building Hulhumalé</p> <p>(hereinafter referred to as "lessor", which expression shall include its successors-in-title, liquidators, administrators and lawful assignees where the context so requires or admits).</p> <p>[Address of the successful Proponent]</p> <p>(hereinafter referred to as "lessee", which expression shall include its successors-in-title, liquidators, administrators and lawful assignees where the context so requires or admits)</p>
2.	<b>Objective</b>	<p>2.1. The objective of this agreement is to lease the land to the lessee to undertake the development and operation of a 'Fitness and Wellness Centre' in Hulhumalé.</p>
3.	<b>Performance Guarantee</b>	<p>3.1. Submission of Performance Guarantee amounting to 5% of Estimated Project Value within 30 (thirty) calendar days from the receipt of conditional award letter subject to:</p> <ul style="list-style-type: none"> <li>○ Local Parties: Minimum of MVR500,000 maximum of MVR 5,000,000</li> <li>○ International Parties: Minimum USD100,000 maximum USD1,000,000</li> </ul>
4.	<b>Acquisition Fee</b>	<p>4.1. Payment of proposed acquisition fee shall be payable upon signing of the agreement.</p> <p>4.2. The payment of acquisition fee can be paid to Lessor during the construction period according to an agreed payment schedule between both parties.</p>
5.	<b>Concept Drawings</b>	<p>5.1 Submission of concept drawings within 30 (thirty) calendar days from the receipt of conditional award letter</p> <p>5.2 Rectification of the concept drawing as per the review and comments by lessor, and submission of the revised concept drawing within 14 (fourteen) calendar days from receipt of review and comments from lessor.</p>
6.	<b>Financing</b>	<p>6.1. The lessee agrees to finance the construction and development of the project.</p>
7.	<b>Land</b>	<p>7.1. The land identified for the project is Lot 11630 (N1-54) measuring an area of 8,743.09 square feet.</p>



8.	<b>Land Usage</b>	8.1. The land should be used to develop and operate a 'Fitness & Wellness Centre' in Hulhumale'.
9.	<b>Lease Term</b>	9.1. The lease period is 30 years from the date of signing the agreement.
10.	<b>Lease Rate</b>	<p>10.1 The lease rate per square feet per month for first 2 (two) years shall be MVR 14.00 (Maldivian Rufiyaa).</p> <p>10.2 The lease rate per month for Year 3, Year 4 and Year 5 will be the proposed lease rate of the successful proponent.</p> <p>10.3 The lease rate will be revised after the first five years based on market inflation <math>P(1+i+5\%)</math> where; P = monthly lease rate for the preceding year, and i = cumulative inflation for the five years which will be real estate inflation for the Male' area in the MMA statistics reports.</p> <p>10.4 The lease rate will be effective from the date of land handover.</p>
11.	<b>Grace Period</b>	11.1. Grace period shall be until the completion of construction and development (maximum 18 months) from the agreement signing date where no rent shall be payable by the lessee.
12.	<b>Construction and Development Period</b>	<p>12.1 The lessee shall proceed with construction and developments on the Land as per the "Project Plan and Schedule" (as per clause 18.2), once the land is handed over to the Lessee.</p> <p>12.2 The Lessee shall complete the construction and development of the 'Fitness &amp; Wellness Centre' within a maximum period of 18 (eighteen) calendar months from the agreement signing date (detailed drawing submission duration is inclusive in the 18-month period).</p>
13.	<b>Lease Deposit</b>	<p>13.1 The lease deposit amount shall be 03 (three) months' lease of the lease rate proposed for Year 3.</p> <p>13.2 This amount should be paid within 7 (seven) working days of detailed drawing approval and prior to land handover.</p>
14.	<b>Land Handover</b>	14.1. The development land/site will be handed over to the lessee within 7 (seven) working days of detailed drawing approval and upon settlement of the security deposit.
15.	<b>Management of the lands &amp; developed property</b>	15.1. The Lessee shall be liable for the management and administration of the 'Fitness & Wellness Centre", which includes and are not limited to operation, supervision, maintenance, effecting insurance, and providing full-time security of the property throughout the term of this agreement.



<p>16.</p>	<p><b>Business Model</b></p>	<p>16.1 If the lessee wishes to sell the lease rights upfront, HDC should get the offer of first refusal. A certified independent valuer shall determine the market value of the development</p> <p>16.2 Mortgage rights of the land can be granted as per HDC's mortgage policy</p> <p>16.3 Basement parking Area should be mandatory</p> <p>16.3.1 Vehicle Registration should not be permissible</p> <p>16.3.2 Visitor parking should be allowed</p>
<p>17.</p>	<p><b>Duties and Obligations of Lessee</b></p>	<p>17.1 Submit detailed drawings to Lessor within 60 (sixty) calendar days of agreement signing.</p> <p>17.2 Submit project plan and schedule timeline within 30 (thirty) calendar days from the date of approval of detailed drawings.</p> <p>17.3 Submit the Bill of Quantity (BOQ) including the cost and manpower plan within 30 (thirty) calendar days from the date of approval of the detailed drawings. The BOQ must be agreed by both parties within 14 (fourteen) calendar days of its submission.</p> <p>17.4 If required as per the lessor's guidelines, submit an Environmental Impact Assessment (EIA) report approved by the Environmental Protection Agency (EPA) Maldives, within 30 (thirty) calendar days from the date of approval of detailed drawings.</p> <p>17.5 Commence mobilization within 30 (thirty) calendar days from the date of approval of Detailed Drawings.</p> <p>17.6 Submit monthly progress report of the development project once the development site is mobilized. The lessee shall grant the rights to HDC to publish the progress update to MyHulhumale Properties website.</p> <p>17.7 Comply with all the protocols, guidelines of the relevant authorities.</p> <p>17.8 Communicate and obtain approval from lessor for any changes to the structure or the buildings.</p> <p>17.9 Should install and maintain in the developed commercial building, at lessee's sole cost, such fire protection system or equipment as is deemed necessary by governmental and insurance bodies</p> <p>17.10 Make payments to the relevant authorities for all utility services consumed or supplied inclusive of electricity meters, water</p>





		meters and telecommunication connections to the land and/or the premises during the term.
18.	<b>Termination</b>	<p>18.1 Lessor may serve 30 (thirty) calendar days written notice to the lessee to terminate the agreement in the event the lessee fails to pay the rent and/or penalty as per the terms of the agreement for a period of 3 (three) consecutive months</p> <p>18.2 The lessor may terminate the agreement without any compensation payable to the lessee in the event the rent due and/or penalty remains unpaid as the end of 30 (thirty) calendar days written notice period</p> <p>18.3 If the lessee fails to perform any of its obligation under the agreement, the lessee shall be granted a period to rectify the breach along with a fine amount between MVR 5,000 and MVR 100,000 considering the degree of the breach, to be determined by the sole discretion of the lessor.</p> <p>18.4 If the lessee fails to pay the fine and cure the breach within the extension period, the lessor has the right to terminate the agreement and give the lessee a duration of not less than 30 (thirty) calendar days to vacate the land and handover the land to the lessor</p> <p>18.5 The lessee may terminate the agreement immediately without any prior written notice, if the lessee fails to perform any of the fundamental obligations</p> <p>18.6 The lessee may terminate the agreement by serving 6 (six) months' written notice upon the lessor of its intention to do so for any reason whatsoever.</p>

**DISCLAIMER:**

- This contract terms only includes the key points of the agreement. The agreement is not limited to the clauses included in this contract terms.
- The proposal submitted by the successful Proponent shall be a part of the agreement