

” ۴۴ ”  
مکتوبہ کرسٹل و جی اس

# 2 وسر دشتیہ!

بیماریوں سے بچنے کے لیے

HDC



























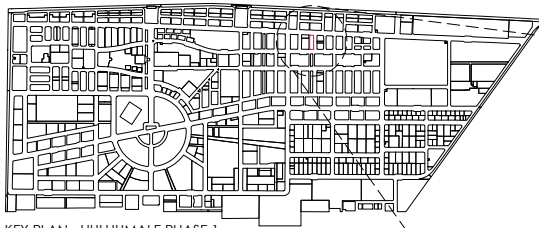

KEY PLAN - HULHUMALE PHASE 1  
NTS

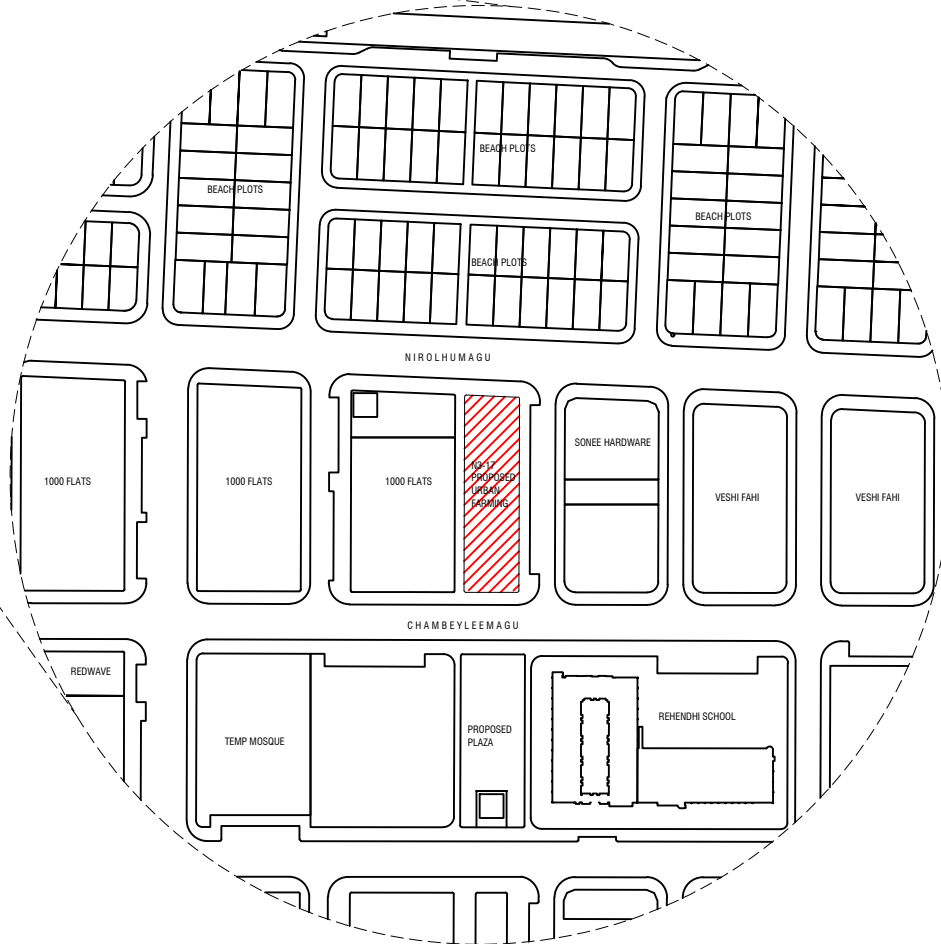

PROPERTY :COMMUNITY URBAN FARMING 2 (LOT: 11819)

TOTAL AREA: 1099.40 SQM/ 11833.84 SQFT

1:300

PROPERTY : COMMUNITY URBAN FARMING (LOT: 11819)	
DRAWING NAME :LOCATION MAP	SCALE: AS GIVEN,A4


DRAWN BY : MOHAMED SHIYAAH	DATE : 20/02/2024
CHECKED BY : AHMED MAHUDHEE	

REVISION NO.: R00	DATE :
REVISED BY:	



REAL ESTATE MANAGEMENT  
2ND FLOOR, CENTRO MALL, HULHUMALE  
REPUBLIC OF MALDIVES  
TEL. +9603353535, FAX +9603358892  
EMAIL : hello@hdc.mv



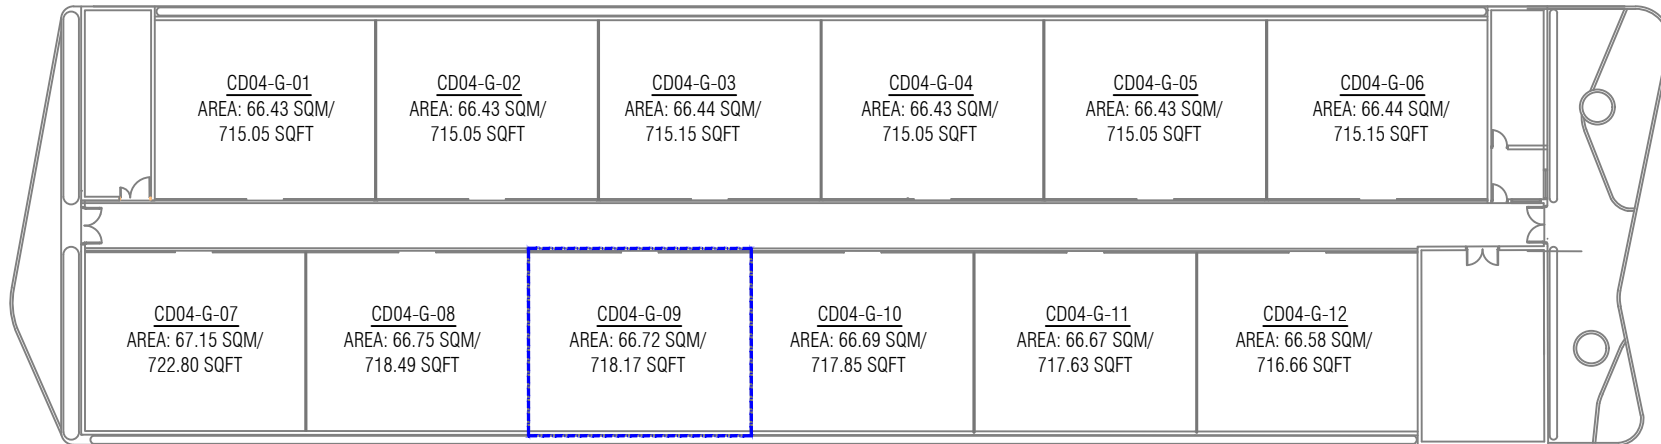

PROPERTY :COMMUNITY URBAN FARMING 2 (LOT: 11819)

CD04-G-09  
AREA: 66.72 SQM/ 718.17 SQFT

1:300

NOTE:  
 TOTAL UNIT BOUNDARY LINE

PROPERTY : COMMUNITY URBAN FARMING (LOT: 11819)	
DRAWING NAME :GROUND FLOOR PLAN	SCALE: AS GIVEN,A4


DRAWN BY : MOHAMED SHIYAAH	DATE : 20/02/2024
CHECKED BY : AHMED MAHUDHEE	

REVISION NO.: R00	DATE :
REVISED BY:	



REAL ESTATE MANAGEMENT  
 2ND FLOOR, CENTRO MALL, HULHUMALE'  
 REPUBLIC OF MALDIVES  
 TEL. +9603353535, FAX +9603358892  
 EMAIL : hello@hdc.mv



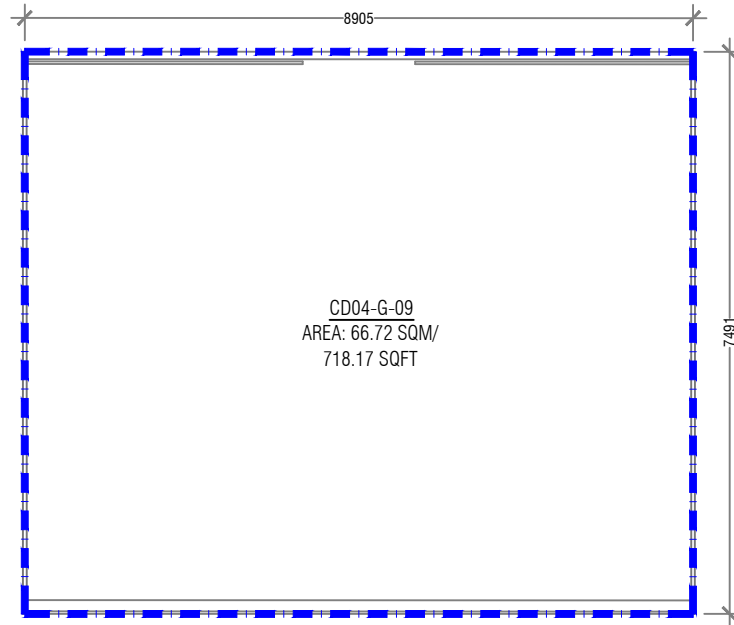

PROPERTY :COMMUNITY URBAN FARMING 2 (LOT: 11819)

CD04-G-09  
 AREA: 66.72 SQM/ 718.17 SQFT

1:300

NOTE:  
 TOTAL UNIT BOUNDARY LINE

PROPERTY : COMMUNITY URBAN FARMING (LOT: 11819)	
DRAWING NAME : UNIT LAYOUT	SCALE: AS GIVEN,A4


DRAWN BY : MOHAMED SHIYAAH	DATE : 20/02/2024
CHECKED BY : AHMED MAHUDHEE	

REVISION NO.: R00	DATE :
REVISED BY:	




REAL ESTATE MANAGEMENT  
 2ND FLOOR, CENTRO MALL, HULHUMALE'  
 REPUBLIC OF MALDIVES  
 TEL. +9603353535, FAX +9603358892  
 EMAIL : hello@hdc.mv



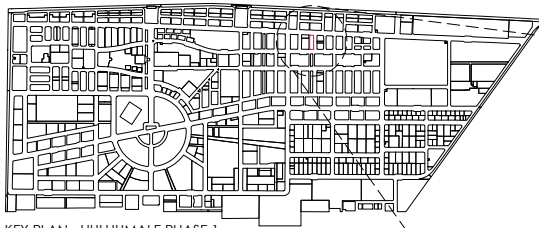

KEY PLAN - HULHUMALE PHASE 1  
NTS

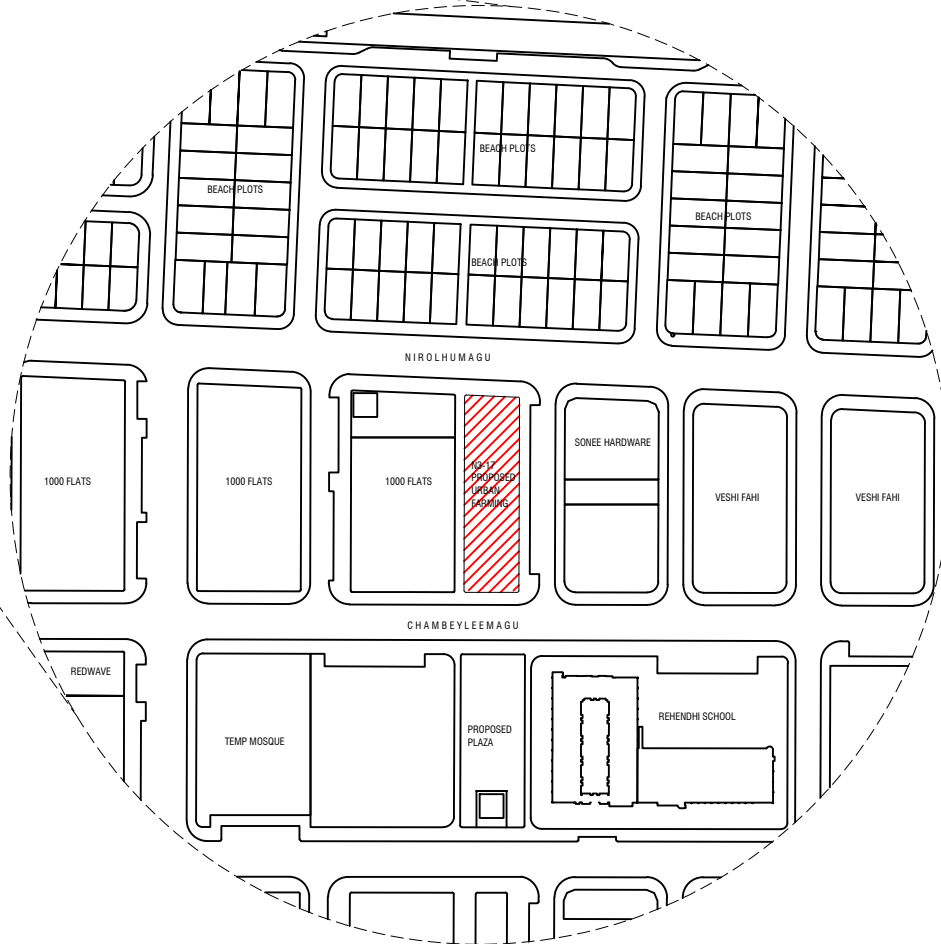

PROPERTY :COMMUNITY URBAN FARMING 2 (LOT: 11819)

TOTAL AREA: 1099.40 SQM/ 11833.84 SQFT

1:300

PROPERTY : COMMUNITY URBAN FARMING (LOT: 11819)

DRAWN BY : MOHAMED SHIYAAH

DATE : 20/02/2024

REVISION NO.: R00

DATE :

DRAWING NAME :LOCATION MAP

SCALE: AS GIVEN,A4


CHECKED BY : AHMED MAHUDHEE

REVISED BY:



REAL ESTATE MANAGEMENT  
2ND FLOOR, CENTRO MALL, HULHUMALE  
REPUBLIC OF MALDIVES  
TEL. +9603353535, FAX +9603358892  
EMAIL : hello@hdc.mv



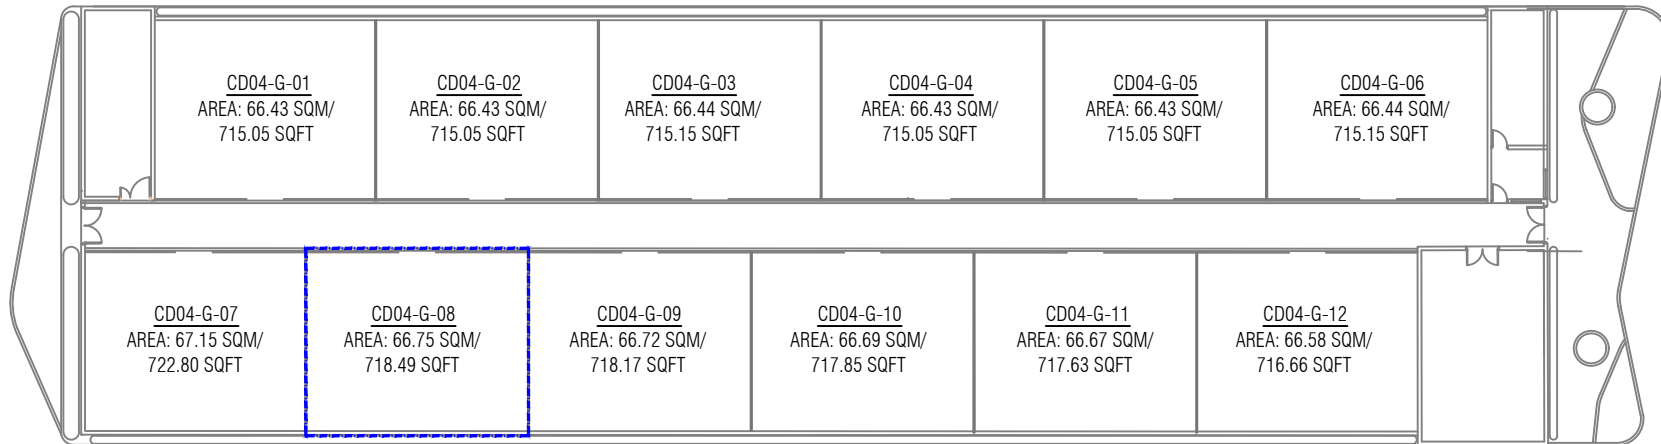

PROPERTY :COMMUNITY URBAN FARMING 2 (LOT: 11819)

CD04-G-08  
AREA: 66.75 SQM/ 718.49 SQFT

1:300

NOTE:  
 TOTAL UNIT BOUNDARY LINE

PROPERTY : COMMUNITY URBAN FARMING (LOT: 11819)	
DRAWING NAME :GROUND FLOOR PLAN	SCALE: AS GIVEN,A4


DRAWN BY : MOHAMED SHIYAAH	DATE : 20/02/2024
CHECKED BY : AHMED MAHUDHEE	

REVISION NO.: R00	DATE :
REVISED BY:	



REAL ESTATE MANAGEMENT  
 2ND FLOOR, CENTRO MALL, HULHUMALE'  
 REPUBLIC OF MALDIVES  
 TEL. +9603353535, FAX +9603358892  
 EMAIL : hello@hdc.mv



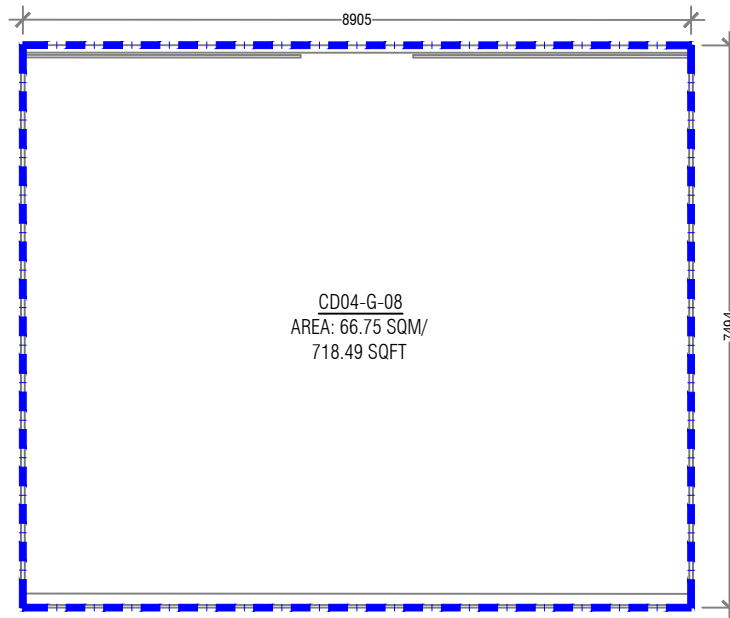

PROPERTY :COMMUNITY URBAN FARMING 2 (LOT: 11819)

CD04-G-08  
 AREA: 66.75 SQM/ 718.49 SQFT

1:300

NOTE:  
 TOTAL UNIT BOUNDARY LINE

PROPERTY : COMMUNITY URBAN FARMING (LOT: 11819)	
DRAWING NAME : UNIT LAYOUT	SCALE: AS GIVEN,A4

DRAWN BY : MOHAMED SHIYAAH	DATE : 20/02/2024
CHECKED BY : AHMED MAHUDHEE	

REVISION NO.: R00	DATE :
REVISED BY:	



REAL ESTATE MANAGEMENT  
 2ND FLOOR, CENTRO MALL, HULHUMALE'  
 REPUBLIC OF MALDIVES  
 TEL. +9603353535, FAX +9603358892  
 EMAIL : hello@hdc.mv





