



HOUSING DEVELOPMENT CORPORATION LTD.

REQUEST FOR PROPOSAL (RFP)

**LEASE OF A UNIT FOR COMMERCIAL PURPOSE FROM RENAATUS ITHAAMUIY IN
HULHUMALÉ**

PROPOSAL REFERENCE NUMBER: HDC (161)-EM/IU/2020/105

ANNOUNCEMENT DATE: 17th June 2020

PROPOSAL SUBMISSION DEADLINE: 15th July 2020



REQUEST FOR PROPOSALS (RFP)Date: 17th June 2020

Reference No: HDC (161)-EM/IU/2020/105

1. Housing Development Corporation Ltd. (HDC) is seeking parties to **“Lease of a Unit for Commercial Purpose from Renaatus Ithaamuiy in Hulhumale’”** (hereinafter called the “Works”). This request for proposal (RFP) states the instructions for submitting proposals, procedure and criteria by which a proponent may be selected and the terms of the lease.
2. A complete set of the RFP Documents may be obtained by eligible interested parties from HDC websites www.hdc.com.mv and www.properties.hdc.com.mv.
3. Proposal must be submitted on 15th July 2020 and must be accompanied by a Bid Security, in accordance with the Instructions to Proponents.
4. Process and Schedule of Critical Dates:

Process	Date Time and Venue	Details of the Process
Announcement	17 th June 2020	- Will be uploaded in HDC’s website along with RFP
Enquiries	Before 29 th June 2020, 15:00 hrs	- Enquiries to be submitted via email to sales@hdc.com.mv
Registration	Before 5 th July 2020, 13:00 hrs	- Interested parties can register during this period - Only the registered parties shall be invited to submit the proposal. - For registration, fill out the following form: https://bit.ly/2V83iF1
Submission of Proposal	15 th July 2020, <u>Venue and time to be announced at a later date.</u> Proposal Opening time and process will be informed later	- The Bid Security form and the Price Proposal form must be submitted - Proposal should be submitted before the deadline - Details of the Proposal Submission procedure shall only be shared with the registered parties.
Proposal Opening	15 th July 2020, <u>Venue and time to be announced at a later date.</u> Proposal Opening time and process will be informed later	- With respect to the ongoing COVID-19 pandemic, details of the proposal opening time and process shall be shared with the registered parties only.

SECTION I. INSTRUCTIONS TO PROPONENTS (ITP)

A. GENERAL		
1. Scope of Proposal	1.1	<p>The Lessor;</p> <p>HOUSING DEVELOPMENT CORPORATION LIMITED an incorporated limited liability company operating under the registration number C793/2008 and having its registered office at HDC Building, 3rd Floor, Hulhumalé’ Republic of Maldives (hereinafter called and referred to as “the Lessor”,) issues this Request for Proposal (RFP) to “Lease of a Unit for Commercial Purpose from Renaatus Ithaamuiy in Hulhumale’” (hereinafter called the “Works”) as specified in Section III Product Details and Conditions.</p>
	1.2	<p>The proposal reference number for this RFP is HDC (161)-EM/IU/2020/105</p>
	1.3	<p>Throughout this RFP Documents:</p> <p>(a) the term “in writing” means communicated in written form and delivered against receipt;</p> <p>(b) except where the context requires otherwise, words indicating the singular also include the plural and words indicating the plural also include the singular; and</p> <p>(c) “day” means calendar day.</p>
2. Corrupt and Fraudulent Practices	2.1	<p>It is the requirement of Lessor that proponents, suppliers, contractors and their agents (whether declared or not), sub-contractors, sub-consultants, service providers or suppliers, and any personnel thereof, observe the highest standard of ethics during the RFP process and execution of Works. In pursuance of this policy, the Lessor:</p> <p>(a) defines, for the purposes of this provision, the terms set forth below as follows:</p> <p>(i) “Corrupt practice” means the offering, giving, receiving, or soliciting of anything of value to influence the action of a public official in the procurement process or in contract execution; and</p> <p>(ii) “Fraudulent practice” means a misrepresentation of facts in order to influence a procurement process or the execution of a contract to the detriment of HDC, and includes collusive practice among Proponent (prior to or after Proposal submission) designed to establish Proposal prices at artificial</p>

		<p>noncompetitive levels and to deprive HDC of the benefits of free and open competition.</p> <p>(b) will reject a proposal for award if it determines that the proponent recommended for award, or any of its personnel, or its agents, or its sub-consultants, sub-contractors, service providers, suppliers and/or their employees, has, directly or indirectly, engaged in corrupt or fraudulent practices in competing for the contract in question.</p> <p>(c) will sanction a firm or individual, at any time including declaring such firm or individual ineligible, either indefinitely or for a stated period of time to be awarded a contract from Lessor.</p> <p>(d) will terminate the contract after having given fourteen (14) days’ notice to the Proponent.</p>	
3. Eligible Proponents	3.1	A Proponent must be a registered business (sole trader, partnership or a limited liability company) – subject to ITP 3.2	
	3.2	Proponent should be locally registered business at the relevant authority.	
	3.3	<p>A Proponent shall not have a conflict of interest. Any Proponent found to have a conflict of interest shall be disqualified. A Proponent may be considered to have a conflict of interest for the purpose of this RFP process, if the Proponent:</p> <p>(a) directly or indirectly controls, is controlled by or is under common control of another Proponent; or</p> <p>(b) receives or has received any direct or indirect subsidy from another Proponent; or</p> <p>(c) has the same legal representative as Owner;</p> <p>(d) has a relationship with another Proponent, directly or through common third parties, that puts it in a position to influence the proposal of another Proponent, or influence the decisions of the Lessor regarding this RFP process.</p>	
		3.4	A Proponent shall not be under suspension from proposal submission by the Lessor.
		3.5	Proponents shall not have consistent history of court/arbitral award decisions against the Proponent for the last five (5) years.

	3.6	Proponent shall not have occurrence of non-performance of a contract as a result of Proponent default for the last five (5) years.
	3.7	A Proponent shall provide such evidence of eligibility satisfactory to the Lessor, as the Lessor shall reasonably request.
	3.8	Proponent shall not have any overdue payments to HDC.
B. CONTENTS OF RFP DOCUMENTS		
4. Sections of RFP Documents	4.1	<p>The RFP Documents include all the Sections specified below, and should be read in conjunction with any Addenda issued in accordance with ITP 6.</p> <ul style="list-style-type: none"> • Section I. Instructions to Proponents (ITP) • Section II. Evaluation and Qualification Criteria • Section III. Product Details and Conditions • Section IV. Business Proposal Requirement • Annexes
	4.2	Unless obtained directly from the Lessor, the Lessor is not responsible for the completeness of the RFP Documents, responses to requests for clarification, or Addenda to the RFP Documents in accordance with ITP 6. In case of any contradiction, documents obtained directly by the Lessor shall prevail.
	4.3	The Proponent is expected to examine all instructions, forms, terms, and specifications in the RFP Documents and to furnish with its proposal all information and documentation as is required by the RFP Documents.
5. Clarification of RFP Documents	5.1	<p>A Proponent requiring any clarification of the RFP Documents shall contact the Lessor via email at the Lessor’s address specified in the ITP 5.2. The Lessor will respond in writing to any request for clarification, provided that such request is received before the enquires deadline specified in the table of process and schedule of critical dates on page 1.</p> <p>The Lessor shall promptly publish its response at the web page identified in the ITP 5.2. Should the clarification result in changes to the essential elements of the RFP Documents, the Lessor shall amend the RFP Documents following the procedure under ITP 6 and ITP 17.3.</p>

	5.2	For clarification purposes only, the Lessor’s address is: Real Estate Management Housing Development Corporation Ltd. Third Floor, HDC Building Hulhumalé, Maldives E-mail: sales@hdc.com.mv Webpage: www.hdc.com.mv
	5.3	Clarification Meeting will not be held for this proposal submission procedure.
6. Amendment of RFP Documents	6.1	At any time prior to the deadline for submission of proposal, the Lessor may amend the RFP Documents by issuing addenda.
	6.2	Any addendum issued shall be part of the RFP Documents and shall promptly publish the addendum on the Lessor’s web page in accordance with ITP 5.2.
	6.3	To give Proponents reasonable time in which to take an addendum into account in preparing their proposal, the Lessor should extend the deadline for the submission of proposal, pursuant to ITP 17.3
C. PREPARATION OF PROPOSALS		
7. Cost of Bidding	7.1	The Proponent shall bear all costs associated with the preparation and submission of its Proposal, and the Lessor shall not be responsible or liable for those costs, regardless of the conduct or outcome of the RFP process.
8. Language of Proposal	8.1	The RFP, as well as all correspondence and documents relating to the RFP exchanged by the Proponent and the Lessor, shall be written in the ENGLISH or DHIVEHI language.
9. Documents Comprising the Proposal	9.1	The Proposal shall comprise the following: (a) Letter of Price Proposal Form in accordance with Annex 05; (b) Bid Security in accordance with ITP 14; (c) Written confirmation authorizing the signatory of the Proposal to commit the Proponent, in accordance with ITP 15.2; (d) Business Proposal Requirement stipulated in Section IV (e) Any other document required in the ITP.

10. Letter of Price Proposal	10.1	The Letter of Price Proposal shall be prepared using the relevant forms furnished in Annex 05. The forms must be completed without any alterations to the text, and no substitutes shall be accepted except as provided under ITP 15.2. All blank spaces shall be filled in with the information requested.
	10.2	The Proponent shall quote prices conforming to the requirements specified in Section II and Section III and fill in Price Proposal Form in accordance with Annex 05.
11. Documents Comprising the Business Proposal	11.1	The Proponent shall furnish information as stipulated in Section IV, in sufficient detail to demonstrate the adequacy of the Proponent's proposal to meet the work requirements.
12. Currencies of Proposal	12.1	The currency(ies) of the proposal are to be quoted in Maldivian Rufiyaa (MVR)
13. Period of Validity of Proposals	13.1	Proposal shall remain valid for a period of 180 (One Hundred and Eighty) days after the proposal submission deadline date prescribed by the Lessor in accordance with ITP 17.2. A proposal valid for a shorter period shall be rejected by the Lessor as non-responsive.
14. Bid Security	14.1	The Bidder shall furnish as part of its proposal, a bid security in original form bid security, in the amount of MVR 5,000.00 (Maldivian Rufiyaa Five Thousand) .
	14.2	The bid security shall be valid for 180 (One Hundred and Eighty) days beyond the deadline for submission of Proposals.
	14.3	The bid security shall be in cash or as a demand guarantee in forms of an unconditional guarantee issued by a locally registered Bank or financial institution (such as an insurance, bonding or surety company). The bid security shall be submitted using the bid security Form included in Annex 04.
	14.4	Any proposal not accompanied by a substantially responsive bid security shall be rejected by the Lessor as non-responsive.
	14.5	The bid security of the successful Proponent shall be returned as promptly as possible once the successful Proponent has signed the Contract and furnished the required performance security.

	14.6	The bid security of unsuccessful Proponents shall be returned as promptly as possible upon the successful Proponent’s signing the Contract and furnishing the performance security if relevant.
15. Format and Signing of Proposal	15.1	The Proponent shall submit one original of the documents comprising the proposal as described in ITP 9.1.
	15.2	<p>The original and all copies of the proposal shall be typed or written in indelible ink and shall be signed by a person duly authorized to sign on behalf of the Proponent.</p> <p>This authorization shall consist of a written confirmation of a Power of Attorney to sign on behalf of the Proponent.</p> <p>The name and position held by each person signing the authorization must be typed or printed below the signature. All pages of the proposal where entries or amendments have been made shall be signed or initialed by the person signing the proposal.</p>
	15.3	Any inter-lineation, erasures, or overwriting shall be valid only if they are signed or initialed by the person signing the proposal.
16. Sealing and Marking of Proposals	16.1	The Proponent shall enclose the proposal. These envelopes containing the original and the copies shall then be enclosed in one single envelope.
	16.2	<p>The inner and outer envelopes shall:</p> <p>(a) bear the name and address of the Proponent;</p> <p>(b) bear the name of the Works, to be addressed to the Lessor and bear specific identification of this RFP process:</p> <p>“Lease of a Unit for Commercial Purpose from Renaatus Ithaamuiy in Hulhumale’ ”</p> <p>Housing Development Corporation Ltd. 3rd Floor, HDC Building Hulhumalé, Maldives</p> <p>Proposal Reference No: HDC (161) EM/IU/2020/105</p> <p>(c) Proposal Check list specified in Annex 07 must be attached with the envelope</p>

		<p>(d) bear the name, address and contact number and contact person of the Proponent.</p> <p>(e) bear the registration number and the stamp (where applicable)</p> <p>(f) bear a warning not to open before the time and date for proposal opening.</p>
	16.3	If all envelopes are not sealed and marked as required, the Lessor will assume no responsibility for the misplacement or premature opening of the proposal.
17. Deadline for Submission of Proposal	17.1	Proposals must be received by the Lessor at the address no later than the date and time specified in the ITP 17.2. Proponents do not have the option to submit their proposals electronically.
	17.2	<p>For proposal submission purpose only,</p> <p>With respect to the ongoing COVID-19 pandemic, details of the proposal opening time and process will be shared with the registered parties only.</p> <p>The deadline for proposal submission is:</p> <p><u>Date: 15th July 2020</u></p>
	17.3	The Lessor may, at its discretion, extend the deadline for the submission of proposals by amending the RFP Documents in accordance with ITP 6, in which case all rights and obligations of the Lessor and Proponents previously subject to the deadline shall thereafter be subject to the deadline as extended.
18. Late Proposal	18.1	The Lessor shall not consider any proposals that arrives after the deadline for submission of proposal specified in ITP 17.2. Any proposal received by the Lessor after the deadline for submission of proposal shall be declared late, rejected, and returned unopened to the Proponent.
19. Proposal Opening	19.1	Except in the cases specified in ITP 18.1, the Lessor shall publicly open and read out in accordance with ITP 19.3 all proposals received by the deadline, at the date, time and place specified in ITP 19.2, in the presence of Proponents designated representatives and anyone who choose to attend. However, if an unforeseen circumstance arises resulting in the delay of the proposal opening, the Lessor shall inform the attendees.

	19.2	<p>The proposal opening shall take place at:</p> <p>With respect to the ongoing COVID-19 pandemic, details of the proposal opening time and process will be shared with the registered parties only.</p> <p>The deadline for proposal submission is:</p> <p><u>Date: 15th July 2020</u></p>
	19.3	<p>Envelopes shall be opened one at a time, reading out: the name of the Proponent; the total price, the presence or absence of a Bid security, if required; and any other details as the Lessor may consider appropriate. The Lessor shall neither discuss the merits of any proposal nor reject any proposal except for late proposal in accordance with ITP 18.1 and proposals that are not in accordance with Annex 07.</p>
	19.4	<p>The Lessor shall prepare a record of the proposal opening that shall include, as a minimum: the name of the Proponent; the Price; and the presence or absence of a bid security, if one was required. The Proponents’ representatives who are present shall be requested to sign the record. The omission of a Proponent’s signature on the record shall not invalidate the contents and effect of the record. A copy of the record shall be publicly announced after the proposal opening.</p>
	19.5	<p>Due to the COVID-19 pandemic and the safety measures implemented by the HPA and the Government of Maldives, the Proposal Submission Procedure is subject to change. Based on the situation by the date of proposal submission, a submission procedure that complies with the HPA guidelines will be announced on our website and shared with all the registered parties via email.</p>
D. EVALUATION AND COMPARISON OF PROPOSALS		
20. Confidentiality	20.1	<p>Information relating to the evaluation of proposals, comparison of proposals and recommendation of contract award shall not be disclosed to Proponents or any other persons not officially concerned with the RFP process until information on Contract award is communicated to all Proponents in accordance with ITP 28.</p>
	20.2	<p>Any attempt by a Proponent to influence the Lessor in the evaluation of the proposals or Contract award decisions may result in the rejection of its proposal.</p>



	20.3	Notwithstanding ITP 20.2, from the time of proposal opening to the time of Contract award, if a Proponent wishes to contact the Lessor on any matter related to the RFP process, shall do so in writing.
21. Clarification of Proposals	21.1	To assist in the examination, evaluation, and comparison of the proposals, and qualification of the Proponents, the Lessor may, at its discretion, ask any Proponent for a clarification of its proposal, giving a reasonable time for a response. Any clarification submitted by a Proponent that is not in response to a request by the Lessor shall not be considered. The Lessor’s request for clarification and the response shall be in writing. No change, including any voluntary increase or decrease, in the prices or substance of the proposal shall be sought, offered, or permitted, except to confirm the correction of arithmetic errors discovered by the Lessor in the evaluation of the proposals, in accordance with ITP 24.
	21.2	If a Proponent does not provide clarifications of its proposal by the date and time set in the Lessor’s request for clarification, its proposal may be rejected.
22. Deviations, Reservations, and Omissions	22.1	During the evaluation of proposal, the following definitions apply: <ul style="list-style-type: none"> (a) “Deviation” is a departure from the requirements specified in the RFP Documents; (b) “Reservation” is the setting of limiting conditions or withholding from complete acceptance of the requirements specified in the RFP Documents; and (c) “Omission” is the failure to submit part or all of the information or documentation required in the RFP Documents.
23. Determination of Responsiveness	23.1	The Lessor’s determination of a proposal’s responsiveness is to be based on the contents of the proposal itself, as defined in ITP 9.1.
	23.2	A substantially responsive proposal is one that meets the requirements of the RFP Documents without material deviation, reservation, or omission.
	23.3	A substantially responsive proposal is one that meets the requirements of the RFP Documents without material deviation, reservation, or omission. A material deviation, reservation, or omission is one that, <ul style="list-style-type: none"> (a) if accepted, would

		<p>(i) affect in any substantial way the scope, quality, or performance of the Works specified in the Contract; or</p> <p>(ii) limit in any substantial way, inconsistent with the RFP Documents, the Lessor’s rights or the Proponent’s obligations under the proposed Contract; or</p> <p>(b) if rectified, would unfairly affect the competitive position of other Proponents presenting substantially responsive proposal.</p>
	23.4	If a proposal is not substantially responsive to the requirements of the RFP Documents, it shall be rejected by the Lessor and may not subsequently be made responsive by correction of the material deviation, reservation, or omission.
24. Correction of Arithmetical Errors	24.1	<p>Provided that the proposal is substantially responsive, the Lessor shall correct arithmetical errors on the following basis:</p> <p>(a) if there is a discrepancy between the unit price and the total price that is obtained by multiplying the unit price and quantity, the unit price shall prevail and the total price shall be corrected, unless in the opinion of the Lessor there is an obvious misplacement of the decimal point in the unit price, in which case the total price as quoted shall govern and the unit price shall be corrected;</p> <p>(b) if there is an error in a total corresponding to the addition or subtraction of subtotals, the subtotals shall prevail and the total shall be corrected; and</p> <p>(c) if there is a discrepancy between words and figures, the amount in words shall prevail, unless the amount expressed in words is related to an arithmetic error, in which case the amount in figures shall prevail subject to (a) and (b) above.</p>
	24.2	Proponents shall be requested to accept correction of arithmetical errors. Failure to accept the correction in accordance with ITP 24.1, shall result in the rejection of the Proposal.
25. Evaluation of Proposal	25.1	The Lessor shall use the criteria and methodologies listed in Section II Evaluation and Qualification Criteria.
26. Lessor’s Right to Accept Any Proposal, and to Reject Any or All Proposal	26.1	The Lessor reserves the right to accept or reject any proposal, and to annul the RFP process and reject all proposals at any time prior to contract award, without thereby incurring any liability to Proponents. In case of annulment, all proposals submitted and specifically, bid securities, shall be promptly returned to the Proponents.

E. AWARD OF CONTRACT		
27. Award Criteria	27.1	Subject to ITP 26.1, the Lessor shall award the Contract to the Proponents whose proposals has been determined to be substantially responsive to the RFP Documents and scored the highest marks from each category as specified in ITP 25.1, provided further that the Proponent is determined to be qualified to perform the Contract satisfactorily.
28. Notification of Award	28.1	Prior to the expiration of the period of proposal validity, the Lessor shall notify the successful Proponent, in writing, that its proposal has been accepted.
	28.2	Until a formal contract is prepared and executed, the successful Proponents’ proposal and the notification of award shall constitute a binding Contract.
29. Signing of Contract	29.1	Promptly upon notification, the Lessor shall send the successful Proponent the Contract Agreement.
	29.2	Within 07 (seven) days of receipt of the Contract Agreement, the successful Proponent shall sign, date, and return it to the Lessor.
30. Lease Deposit	30.1	Within 07 (Seven) days of notification and prior to execution of the signing of agreement in accordance with ITP 29.1, the successful proponent shall pay a lease deposit, equivalent to 03 (three) month’s rent of the proposed rate for the year 01 (one) to the account which will be notified in the Letter of Award. Promptly upon notification, the Lessor shall send the successful Proponent the Contract Agreement.
	30.2	Failure to pay the lease deposit will result in the annulment of award of contract.
31. Concept Drawing & Work Schedule	31.1	Proponent shall submit concept design along with the work schedule within 20 (twenty) days from the notification of award and shall be approved prior to agreement signing
	31.2	Failure to submit concept design drawing will result in the annulment of award of contract



SECTION II. EVALUATION AND QUALIFICATION CRITERIA

This Section contains all the criteria that the Lessor shall use to evaluate proposals and qualify Proponents. In accordance with ITP 25, no other factors, methods or criteria shall be used. The Proponent shall provide all the information requested in the forms included in Section IV, Business Proposal Requirements and proposal shall fulfill requirements in accordance with ITP 9.1.

Proposal evaluation will be conducted based on the following categories will be taken into account whilst allocating points;

1. Lease Rate – 100%

- The lease rate will be evaluated using the Net Present Value of the proposed lease rate for Year 02 (two) to Year 05 (five).
- NPV will be calculated as per the following formula with the discount rate of 10%. Interested parties with the highest acceptable NPV (as per Annex 05) will be given a score of 100% whereby points shall be given as prorated for the other interested parties.

$$\sum_{0}^{n} \frac{I}{(1+r)^n}$$

n= number of years

I = rent proposed for each year (starting from 2nd year)

r= discount rate

- Lease rate shall be fixed at MVR 30.00 (Maldivian Rufiyaa Thirty) for Year 01.
- Proponent shall propose lease rate from Year 02 to Year 05 for per square feet higher than MVR 30.00 (Maldivian Rufiyaa Thirty) for the unit. Any proposal which is less than or equal to the said lease rate shall be disqualified.
- Starting from Year 02 (two) to Year 05 (five), lease rate per square feet shall be proposed above MVR. 30.00 (Maldivian Rufiyaa Thirty) for all the units. Any proposal which is less than or equal to the said lease rate shall be disqualified.
- Starting from Year 06 (six) to Year 10 (ten), rent will be revised as $P(1+i+5\%)$, where P=preceding year's monthly lease, i= cumulative inflation for the previous 5 years.
- The proposed rent should be in accordance with the Letter of Price Proposal and should be clearly proposed for per square feet per year. (Rent should not be proposed on a per month basis).
- The rate proposed for each following year shall be equal or higher than the previous year's rental rate. Rates proposed not according to the RFP will result in the disqualification of the proposal.
- In evaluation of proposals procedure to eliminate the outliers as per Annex 3 shall be applied.



SECTION III. PRODUCT DETAILS AND CONDITIONS

1. Scope of Works

The lessee must develop the unit in order to operate any commercial Purpose in Hulhumale'.

2. Conditions

- 2.1. Proponent shall be responsible for utility expenses of the unit
- 2.2. The unit cannot be sub-leased.
- 2.3. The ownership cannot be transferred
- 2.4. The unit should be only utilized to operate the type of business proposed.
- 2.5. Must comply with all the protocols and guidelines of the relevant authorities.
- 2.6. The tenant must install fire safety measures.
- 2.7. The tenant shall not have any overdue payments to HDC

3. Facilities available in the property

- 3.1. Electricity Provision
- 3.2. Common Lift Service
- 3.3. Common Toilets

4. Minimum Lease rate

- 4.1. When proposing monthly rent, the rate per square feet shall be above MVR. 30.00 (Maldivian Rufiyaa Thirty) starting from Year 02 (two) to Year 05 (five).
- 4.2. Rates proposed not according to the RFP will result in the disqualification of the proposal.

5. Lease Period

- 5.1. The unit will be leased for a period of 10 (Ten) years
- 5.2. The rent will be proposed starting from Year 2 (two) to Year 5 (five).
- 5.3. The rent shall be defined as $P(1+i+5\%)$, where P=preceding year's monthly lease, i= cumulative inflation for 5 years starting from Year 6 to Year 10.

6. Grace Period

- 6.1. 1 (one) month from date of signing of the agreement will be given as grace period.
(Does not have to pay rent during the grace period)



SECTION IV. BUSINESS PROPOSAL REQUIREMENT

To establish its qualifications to perform the contract in accordance with Section II (Evaluation and Qualification Criteria) and to determine the proposal as a substantially responsive proposal, the Proponent shall provide the information requested in the corresponding documents included hereunder.

1. **Price Proposal Form (As in Annex 05)**
2. **Bid Security (As in Annex 04)**
3. **Legal Documents:**
 - (a) Copy of Business Registration Certificate
 - (b) Copy of GST Registration Certificate (for the relevant and similar work)
 - (c) Copy of Tax clearance report or GST & BPT return voucher from MIRA for the past 2 (two) years (GST & BPT). If the business is in operation for less than 2 (two) years, this document shall be submitted for the applicable duration. For start-ups less than 3 (three) months, this is not required.
 - (d) Copy of Trade Permit (for the relevant and similar work)
 - (e) If a Partnership; Partnership Profile Documents.
 - (f) If a Company; Memorandum and Articles of Association of the Company.
 - (g) If a Company; Board Resolution of the Company confirming Board of Director's approval for proposed work.
 - (h) Information of the Proponent's authorized representative employed to carry out the works, preferably fulltime personnel of the proponent. The proponent shall provide the name, address, contact number, email address and details of the authorized representative who will liaise with Lessor on behalf of the Proponent. (As in Annex 06)
 - (i) Power of Attorney to sign on behalf of the Proponent in accordance with ITP 15.2.
4. **RFP Document Checklist**
 - (a) Checklist should be attached as per Annex 07 outside the sealed envelope



Annex 01

Drawings (Location map / Plot map / Unit map)


** Areas given are subjected to minimal changes*

Renatus Ithaamuiy	Type	Unit Number	Area
Renaatus Ithaamuiy	Commercial Purpose	RC-1-04	1343.10



LOCATION MAP (LOT 10952)

PHASE 1

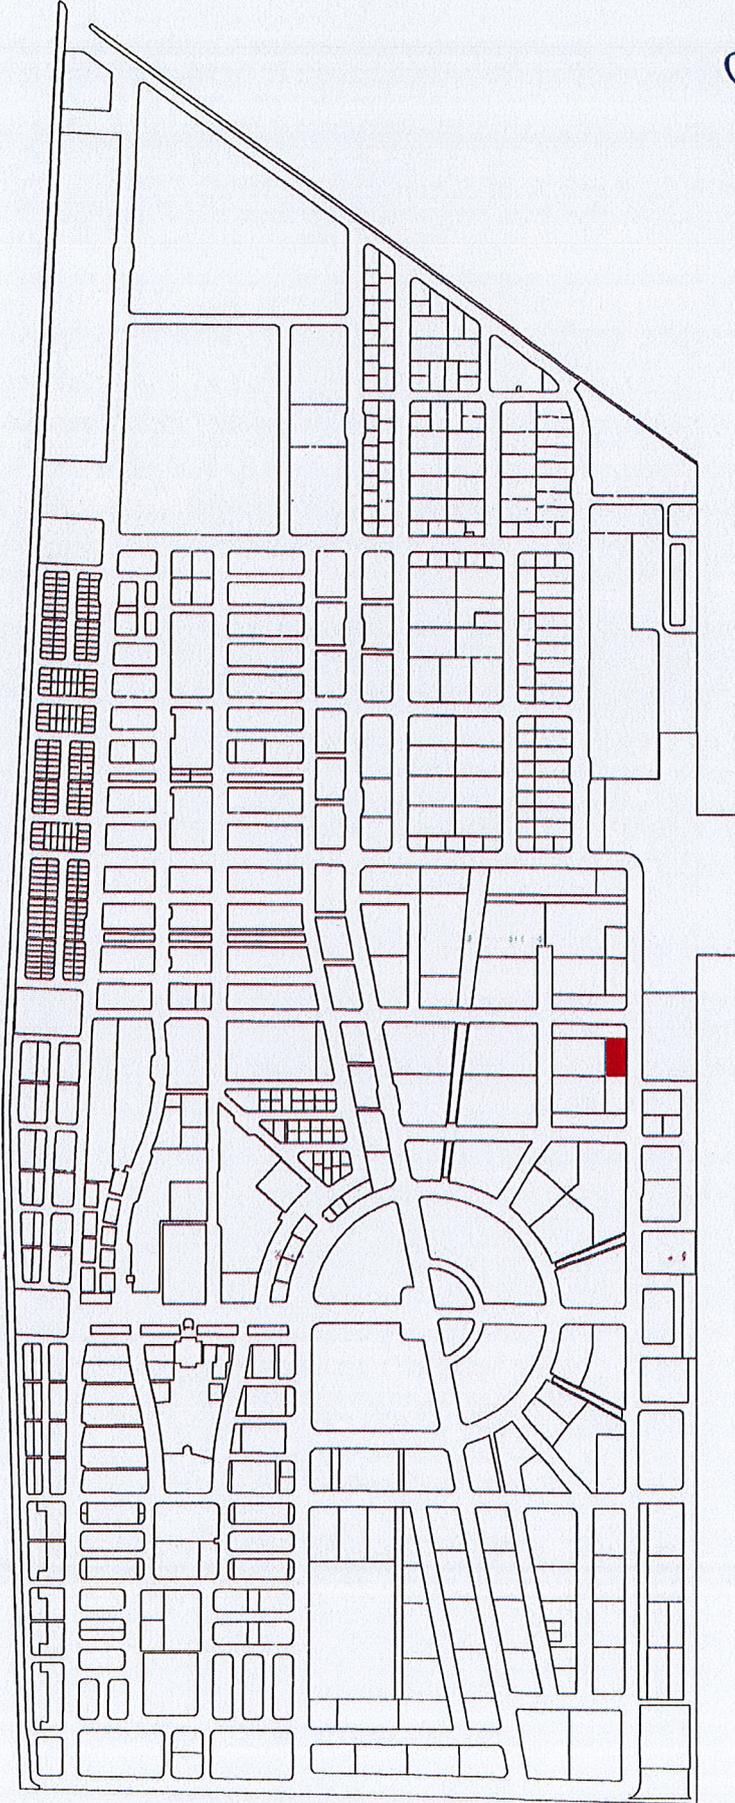

LOT 10952 (RENAATUS)

PLOT AREA / CONDOMINIUM AREA: 1385.76 SQM / 14908.02 SQFT

SCALE: NTS

PROJECT : RENAAUTUS (LOT 10952)

Drawn by: Adnan

Checked by: Sam

Date: 25th March 2016


Remarks:

A handwritten signature in blue ink, likely belonging to a representative of the Housing Development Corporation.

HOUSING DEVELOPMENT CORPORATION
PLANNING DEPARTMENT
3RD FLOOR, HOC BUILDING HILMAHALE
REPUBLIC OF MALDIVES
TEL : +960333535, FAX : +960333882
EMAIL : mail@hdc.com.mv

DRAWING : LOCATION MAP

RENAATUS (LOT 10952)

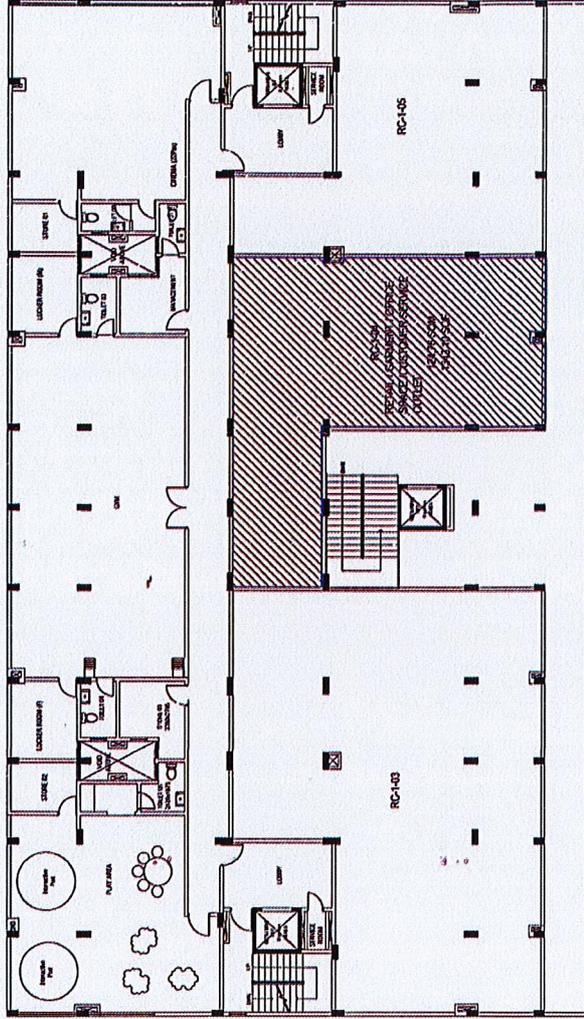

LOT 10952 (RENAATUS) - FIRST FLOOR

PLOT AREA / CONDOMINIUM AREA: 1385.76 SQM / 14908.02 SQFT

BUILDING AREA: 1030.68 SQM / 111094 SQFT

RC-1-04 : 124.78 SQM / 1343.10 SQFT

SCALE: 1:300



PROJECT : RENAAATUS (LOT 10952)

Drawn by: Adnan

Checked by: Saif

Date: 25th March 2018

Remarks:


[Handwritten signature]

DRAWING : FIRST FLOOR



HOUSING DEVELOPMENT CORPORATION
PLANNING DEPARTMENT
3RD FLOOR, HDC BUILDING HILUKMALE
REPUBLIC OF MALDIVES
TEL : +9603333333 FAX : +9603338882
EMAIL : mail@hdc.com.mv

FLOOR PLAN : FIRST FLOOR PLAN

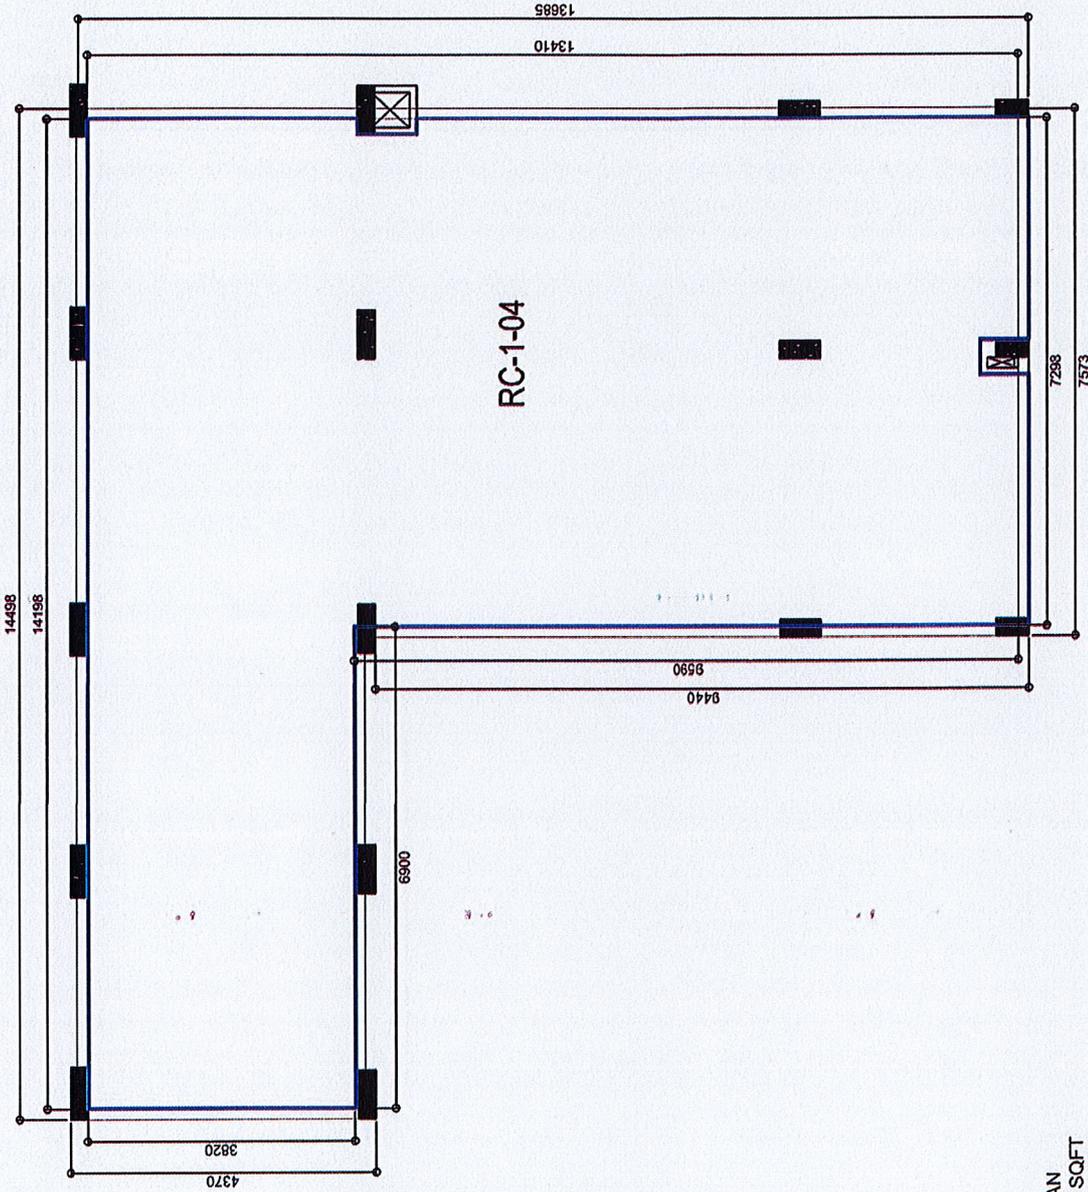

RENAATUS - FIRST FLOOR PLAN
 RC-1-04 : 124.78 SQM / 1343.10 SQFT

SCALE: 1:100



PROJECT : RENAAUTUS (LOT 10952)

Drawn by: Adam

Date: 25th March 2018

Remarks:



HOUSING DEVELOPMENT CORPORATION
 PLANNING DEPARTMENT
 3RD FLOOR, HOC BUILDING KULUMBALE
 REPUBLIC OF MALDIVES
 TEL : +9603333333; FAX : +9603336822
 EMAIL : mail@hdc.com.mv

DRAWING : FLOOR PLAN

Annex 02

Unit Usage & Design Guidelines



بِسْمِ اللّٰهِ الرَّحْمٰنِ الرَّحِیْمِ



PLANNING & DEVELOPMENT DEPARTMENT

RENAATUS COMMERCIAL UNITS

UNIT FRONTAGE & DESIGN GUIDELINES

(COMMERCIAL UNITS)

29/8/2019



1. INTRODUCTION

This document is intended to communicate the standards and the guidelines to be followed by the tenants occupying commercial units from Renaatus Ithaa Muiy.

2. GENERAL GUIDELINES

- Frontage refers to the front side, towards the corridors where entrance to the unit is located.
- This guideline is applicable to all commercial units in Renaatus Ithaa Muiy.
- Drawings (refer to the drawings requirement) should be submitted to HDC for approval.
- Any onsite works should be carried after HDC approves the design drawings.

3. FAÇADE

- If the tenant requires to enclose the space, full front facade of the commercial unit must be frameless glass façade.
- A maximum of 20% of the total front area can be covered by a sticker/frosting/opaque material.
- A roller shutter door can be used to close at the end of business hours.
- Minimum height of the entrance door should be 2.1m.
- All units must have disability access of 1:12 slope & strictly not less than 1:10 provided within the units. However, for the ground floor unit accessibility ramps can be managed in the walk way in front of the unit but not more than 2m. Refer to the attached drawings.
- If the tenant requires a name board to be projected to the walk way perpendicular to the façade, it should not be projected more than 750mm and in a clear height of 2.5m from the floor finish level of walkway. Each unit is strictly entitled to and limited to one number of such projections. Any name board or signage can be fixed or stamped directly to the slab or facade.
- A provision space for a frontage name board is allocated in front of each unit.. (Refer to attached drawing)
- If a tenant needs to install a security camera, a dome type camera is allowed to be placed on the façade.
- For F&B units on first floor level, a maximum of 900 mm offset from front line of the unit can be utilized for seating. On the ground floor the space up to building line can be utilized.
- All AC outdoor units need to be fixed within the boundary of the unit venting towards the side setbacks. (Prior approval of drawing required).
- Access to services need to be provided when finishing the existing columns.
- Access need to be provided for the service ducts underneath, at the back of each unit. (In the area without the slab).

4. DRAWING REQUIREMENT

Drawings should be submitted to HDC for approval. Below are the minimum requirements required for approval

- Detailed Floor Plans with dimensions
- Exterior & interior elevations
- Services drawings fit to guidelines set by relevant authorities and approved by them.
- Fire drawings approved by MNDF.
- Structural drawings, if any such changes are proposed (should be signed by a Certified Structural Engineer)
- Electrical load calculations need to be submitted for commercial units that uses high voltage such as (but not limited to) cold storages, supermarkets etc.
- The load calculations submitted, signed by a registered professional from the relevant authorities.


5. OTHERS

- The tenant should be responsible for any damages incurred to the property and/or its users in installing / modifying any component of the unit.



SIGN BOARDS LOCATION FOR FIRST FLOOR UNITS

SIGN BOARDS LOCATION FOR GROUND FLOOR UNITS

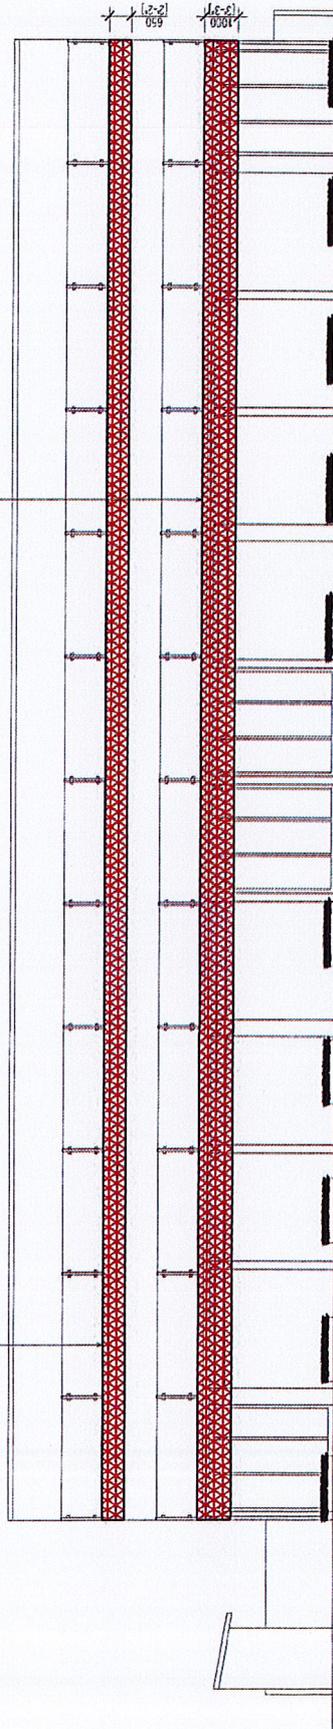

FRONT ELEVATION
SCALE: 1:150

 - NAME BOARD LOCATIONS FOR COMMERCIAL UNITS


NOTE :

- FULL FRONTAGE OF THE COMMERCIAL UNIT MUST BE A FRAMELESS GLASS FACADE
- A MAXIMUM OF 20% OF THE TOTAL FRONT AREA CAN BE COVERED BY STICKER/FROSTING/OPAQUE MATERIAL
- MAXIMUM 750MM PROJECTION PERPENDICULAR TO FACADE
- MINIMUM 2500MM CLEAR HEIGHT FROM FINISHED FLOOR LEVEL

DRAWING: FRONTAGE



HOUSING DEVELOPMENT CORPORATION
 PLANNING DEPARTMENT
 200, RAFFLES PLACE, #04-01 RAFFLES PLACE
 SINGAPORE 179038
 TEL : 63905535, FAX : 63933892
 EMAIL : mail@hdc.com.sg

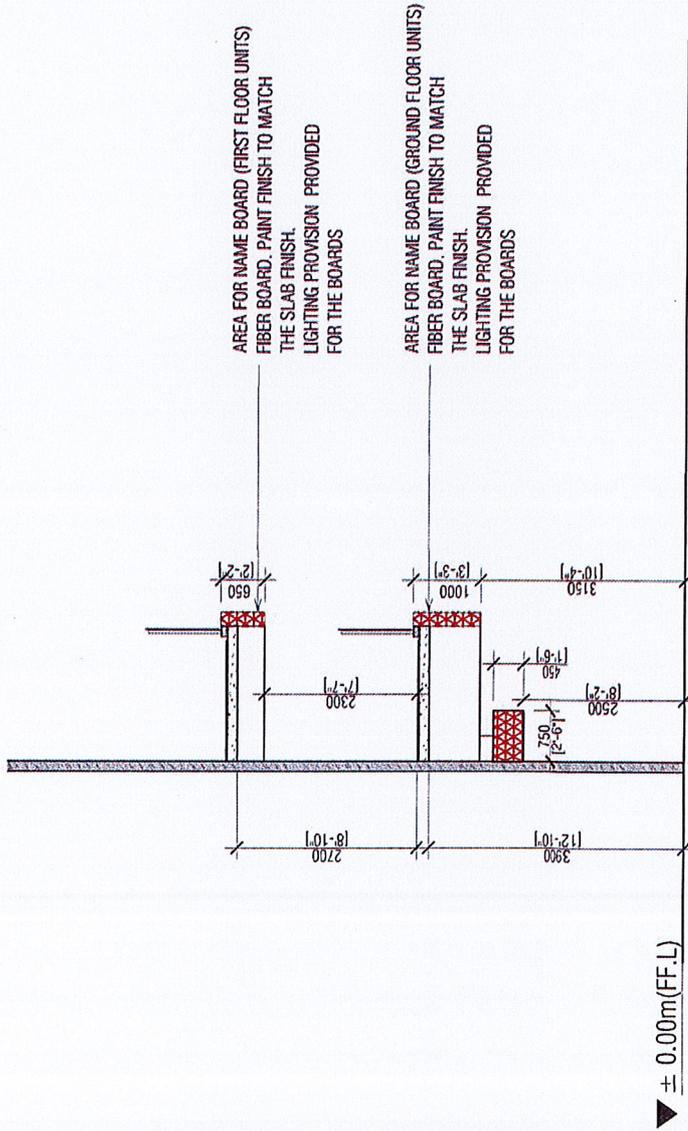

▲ ± 0.00m (FF.L)

SIDE SECTION
SCALE: 1:50

DRAWING: FRONTAGE

Annex 03

Procedure to Eliminate Outliers

*Minimum Acceptable NPV per Square feet***470.65**

Step 1: Comparison of NPV of acceptable proposals

Proponent	NPV	
Proponent 1	797.37	Accepted
Proponent 2	713.73	Accepted
Proponent 3	817.56	Accepted
Proponent 4	761.38	Accepted
Proponent 5	896.05	Rejected
Proponent 6	982.46	Rejected
Proponent 7	796.03	Accepted
Proponent 8	711.86	Accepted
Proponent 9	759.32	Accepted
Proponent 10	852.89	Accepted

Step 2: Calculating Quartile Range

LQ	759.84
UQ	844.06
IQR	84.22

Step 3: Calculating Acceptable Range

LB	470.65
UB	886.17

Note:

- * LQ = Lower Quartile (25%)
- * UQ = Upper Quartile (75%)
- * LB = Min NPV Acceptable
- * UB = Upper Boundary (UQ+(IQRx0.5))

NOTE: This is a sample of how the outliers are eliminated


Annex 04

Bid Security Form

WHEREAS, *(name of Proponent)* (hereinafter called "the Proponent") has submitted their bid dated *(date of submission of bid)* for the Lease of a Unit for Commercial Purpose from Renaatus Ithaamuiy Hulhumalé (hereinafter called "the Bid").

KNOW ALL PEOPLE by these presents that We *(name of bank)* having our registered office at *(address of bank)* (hereinafter called "the Bank") are bound unto the Housing Development Corporation Ltd of the Republic of Maldives, registration number C-793/2008 (hereinafter called "the Unit Owner") in the sum of *MVR 5,000.00 (Maldivian Rufiyaa Five Thousand)* for which payment well and truly to be made to the said Unit Owner, the Bank binds itself, its successors, and assigns by these presents.

SEALED with the Common Seal of the said Bank this Day of 2020.

THE CONDITIONS of this obligation are:

1. If the Proponent

(a) Withdraws its Bid during the period of bid validity

2. If the Proponent, having been notified of the acceptance of its Bid by the Housing Development Corporation Ltd during the period of bid validity:

(a) Refuses to accept the award;

(b) Fails or refuses to pay lease deposit, which is (equivalent to three month's rent) proposed by the Proponent; or

(c) Fails to execute the term and conditions of Lease Agreement; or

(d) The bid security can be converted as Lease deposit payment with the balance, upon the request by the Proponent

We undertake to pay to the Unit Owner up to the above amount upon receipt of his first written demand, without the Unit Owner having to substantiate his demand, provided that in his demand the Unit Owner will note that the amount claimed by him is due to him owing to the occurrence of the above condition.

This Guarantee will remain in force up to and including the date (Date) 180 days from (date of bid submission) after the deadline for submission of this Guarantee or as it may be extended by the Unit Owner, notice of which extension(s) shall be given to the Bank. Any demand in respect of this Guarantee shall reach the Bank not later than the above date.

This guarantee shall supersede all agreements between us and the Proponent in relation to this Bid. If there are any inconsistencies between this guarantee and any other document exchanged between us and the Proponent, the terms of this guarantee shall prevail.

This guarantee shall be governed by and construed in accordance with the laws of Republic of Maldives.

(Seal and signature of the bank / financial institution)

Note: The bid security should be of MVR 5,000.00 (Maldivian Rufiyaa Five Thousand) should remain in force until (Date) 180 days from date of bid submission.



Annex 05

LETTER OF PRICE PROPOSAL

Date: _____

Proposal Reference No: _____

Unit No: _____

To: Housing Development Corporation Ltd.
HDC Building, Third Floor
Hulhumalé, Maldives

We, the undersigned, declare that:

- (b) We have examined and have no reservations to the Request for Proposal (RFP) documents including all addenda issued in accordance with Instruction to Proponents (ITP) 6.
- (c) We meet the eligibility requirements and have no conflict of interest in accordance with ITP 3.3;
- (d) We have not been suspended nor declared ineligible by the Lessor in accordance with ITP 3.6.
- (e) We, (insert company name and company registry number), offer to execute the Works: of storing goods in Warehouse shell of Hulhumalé.
- (f) We accept to pay the fixed rent of MVR 30.00 (Maldivian Rufiyaa Thirty) for the year one.
- (g) We undertake, to pay the proposed rent for the year 02 (two) to year 05 (five), where proposal is accepted. The Proposed lease rent of our proposal is:

2nd Year (per square foot per month): MVR L (amount in numbers)
(RufiyaaLaari.....) (amount in words)

3rd Year (per square foot per month): MVR L (amount in numbers)
(RufiyaaLaari.....) (amount in words)

4th Year (per square foot per month): MVR L (amount in numbers)
(RufiyaaLaari.....) (amount in words)

5th Year (per square foot per month): MVR L (amount in numbers)
(RufiyaaLaari.....) (amount in words)

NB: The rent should be proposed at the rate of per square feet per month. Rent proposed in any other format will be rejected at the time of the Proposal opening. Rates proposed not according to the RFP will result in the disqualification of the proposal.



- (h) Our proposal shall be valid for a period of 180 (One Hundred and Eighty) days from the date of proposal submission deadline in accordance with RFP document and it shall remain binding upon us and may be accepted at any time before the expiration of that period.
- (i) We understand that this proposal, together with your written acceptance thereof included in your notification of award, shall constitute a binding contract between us, until a formal contract is prepared and executed; and
- (j) We understand that Lessor is not bound to accept the highest evaluated proposal or any proposal that may receive.

Proponent:

Name:

Address:

.....

Stamp

Duly authorized to sign the proposal for and on behalf of the Company:

Name:

Designation:

Date:

.....

Signature



Annex 06

Information of the Authorized Representative

Date: _____

Proposal Reference No: _____

To: Housing Development Corporation Ltd.
Ground Floor, HDC Building
Hulhumalé, Maldives

This is to authorize (*Name, ID number*) as a representative of (*Name of the Proponent*) to carry out the works related to RFP (ref no) and to liaise with Lessor on behalf of the (*Name of the Proponent*)

Proponent:

Name:

Address:

.....

Signature and Stamp

Authorized Representative (preferably fulltime personal):

Name:

Designation:

ID Number:

Contact Number:

Email Address:

.....

Signature



ANNEX 07- Proposal Checklist

Please attach this checklist outside the sealed envelope of the Proposal

Proponent	For HDC use	
<input type="checkbox"/>	<input type="checkbox"/>	Copy of Business Registration Certificate
<input type="checkbox"/>	<input type="checkbox"/>	If a company; Board Resolution (As in Section IV 3 (g))
<input type="checkbox"/>	<input type="checkbox"/>	Bid Security; (As in Annex 04)
<input type="checkbox"/>	<input type="checkbox"/>	Letter of Price Proposal (As in Annex 05)
<input type="checkbox"/>	<input type="checkbox"/>	Checklist Attached Outside Sealed Proposal (As in Annex 07)

Note:

- Any proposal without the specified documents as stated in the Annex 07 of RFP will be rejected at the time of opening of proposal.