


PROPERTY : THILAFUSHI CHEMICAL WAREHOUSE (LOT-S8-F02)	DRAWN BY : SHAAMA	DATE : 04TH FEBRUARY 2026
DRAWING NAME : GROUND FLOOR PLAN	SCALE : AS GIVEN A4	REVISION NO.: R00
CHECKED BY : MAHUDHEE	DATE :	CHECKED BY :

1:500

PROPERTY : THILAFUSHI CHEMICAL WAREHOUSE (LOT: S8-F02)
TCW01-G-33

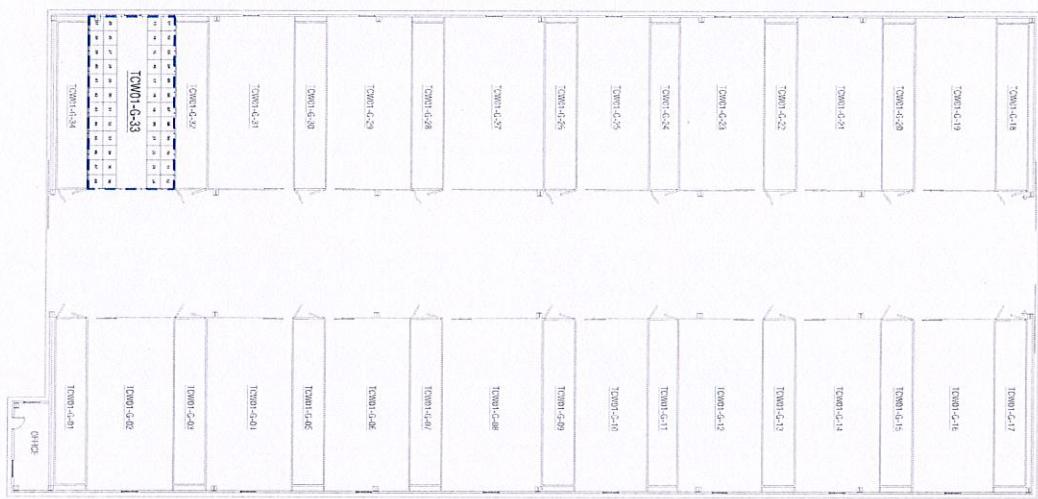

NOTE:
----- TOTAL UNIT BOUNDARY LINE

W

K



BUSINESS DEVELOPMENT AND SALES
2ND FLOOR, CENTRO MALL, HULHULE'
REPUBLIC OF MALDIVES
TEL: +9603325255, FAX: +9603328692
EMAIL: hdc@hdc.mv



COPYRIGHT © 2008

PROPERTY: THILAFUSHI CHEMICAL WAREHOUSE (LOT: S8-F02)	DRAWN BY: SHAAMA	DATE: 04TH FEBRUARY 2026
DRAWING NAME: UNIT LAYOUT	REVISION NO.: R00	DATE:
SCALE: AS GIVEN,A4	REvised BY:	CHECKED BY:

1:100

PROPERTY: THILAFUSHI CHEMICAL WAREHOUSE (LOT: S8-F02)
TCW01-G-33

25	26	27	28	29	30	31	32	33	34	35	36
37	38	39	40	41	42	43	44	45	46	47	48

TCW01-G-33

NOTE:
 AGREEMENT SIGNED
 VACANT UNITS


HOUSING
DEVELOPMENT
CORPORATION
© 793/7/2015


HOUSING
DEVELOPMENT
CORPORATION


BUSINESS DEVELOPMENT AND SALES
2ND FLOOR, CENTRE MALL, HULHULEE'
REPUBLIC OF MALDIVES
TEL: +960-3353535; FAX: +960-3258592
EMAIL: TCW01-G-33@HDC.MV



THILAFUSHI



[Handwritten signature]

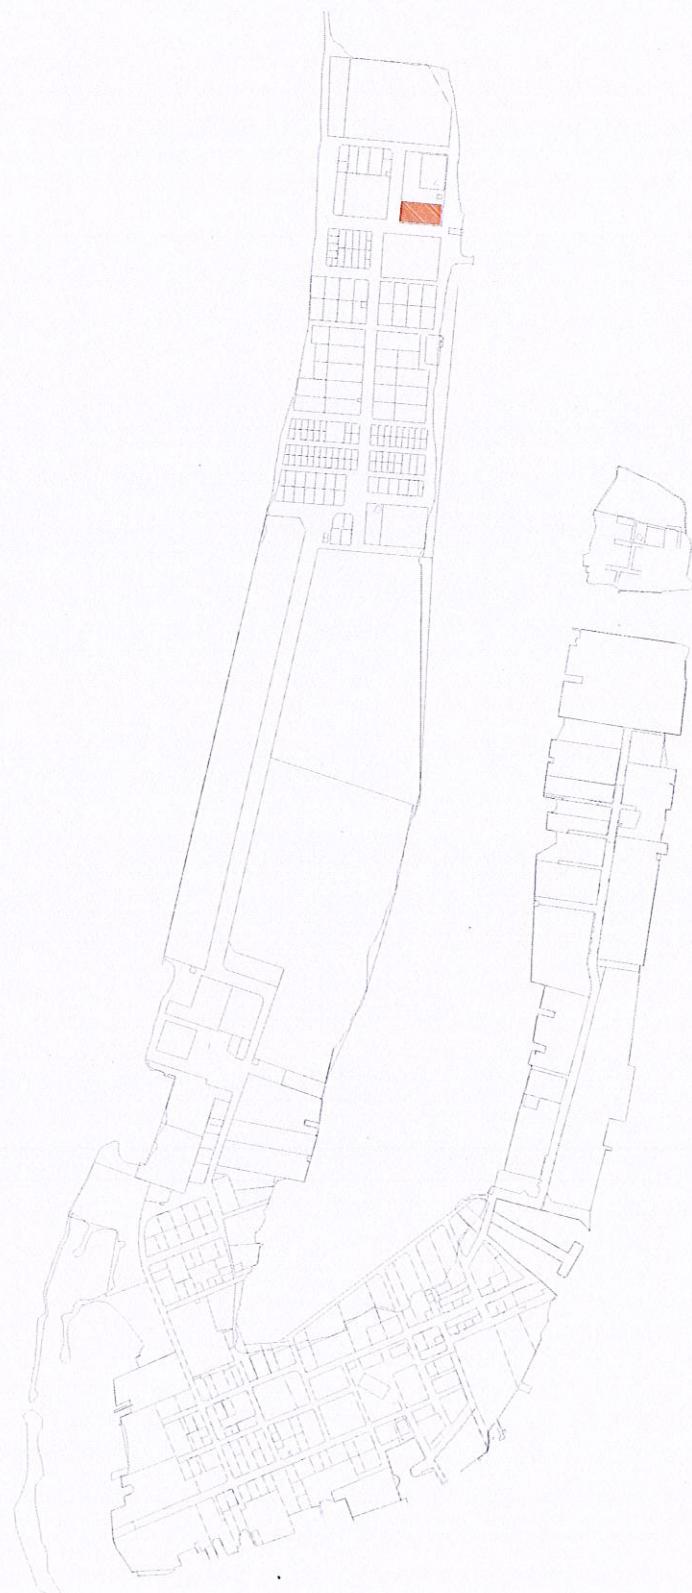

PROPERTY : THILAFUSHI CHEMICAL WAREHOUSE (LOT:S8-F02)
PLOT AREA: 2450.47 SQM/26376.73 SQFT
DRAWING NAME : LOCATION MAP
SCALE: AS GIVEN A4

NTS



HOUSING
DEVELOPMENT
CORPORATION

C 79317908

PROPERTY : THILAFUSHI CHEMICAL WAREHOUSE (LOT:S8-F02)	DRAWN BY : SHAAMA	DATE : 04TH FEBRUARY 2026
DRAWING NAME : LOCATION MAP	REVISION NO.: R00	DATE:
SCALE: AS GIVEN A4	REVISED BY:	CHECKED BY:

HOUSING
DEVELOPMENT
CORPORATION

BUSINESS DEVELOPMENT AND SALES
2ND FLOOR, CENTRO MALL, HULHUMALE'
REPUBLIC OF MALDIVES
TEL: +9603352938; FAX: +9603258802
Email: tdc@tdc.mv

[Handwritten signature]