


LOCATION MAP (TEMP FISH MARKET)

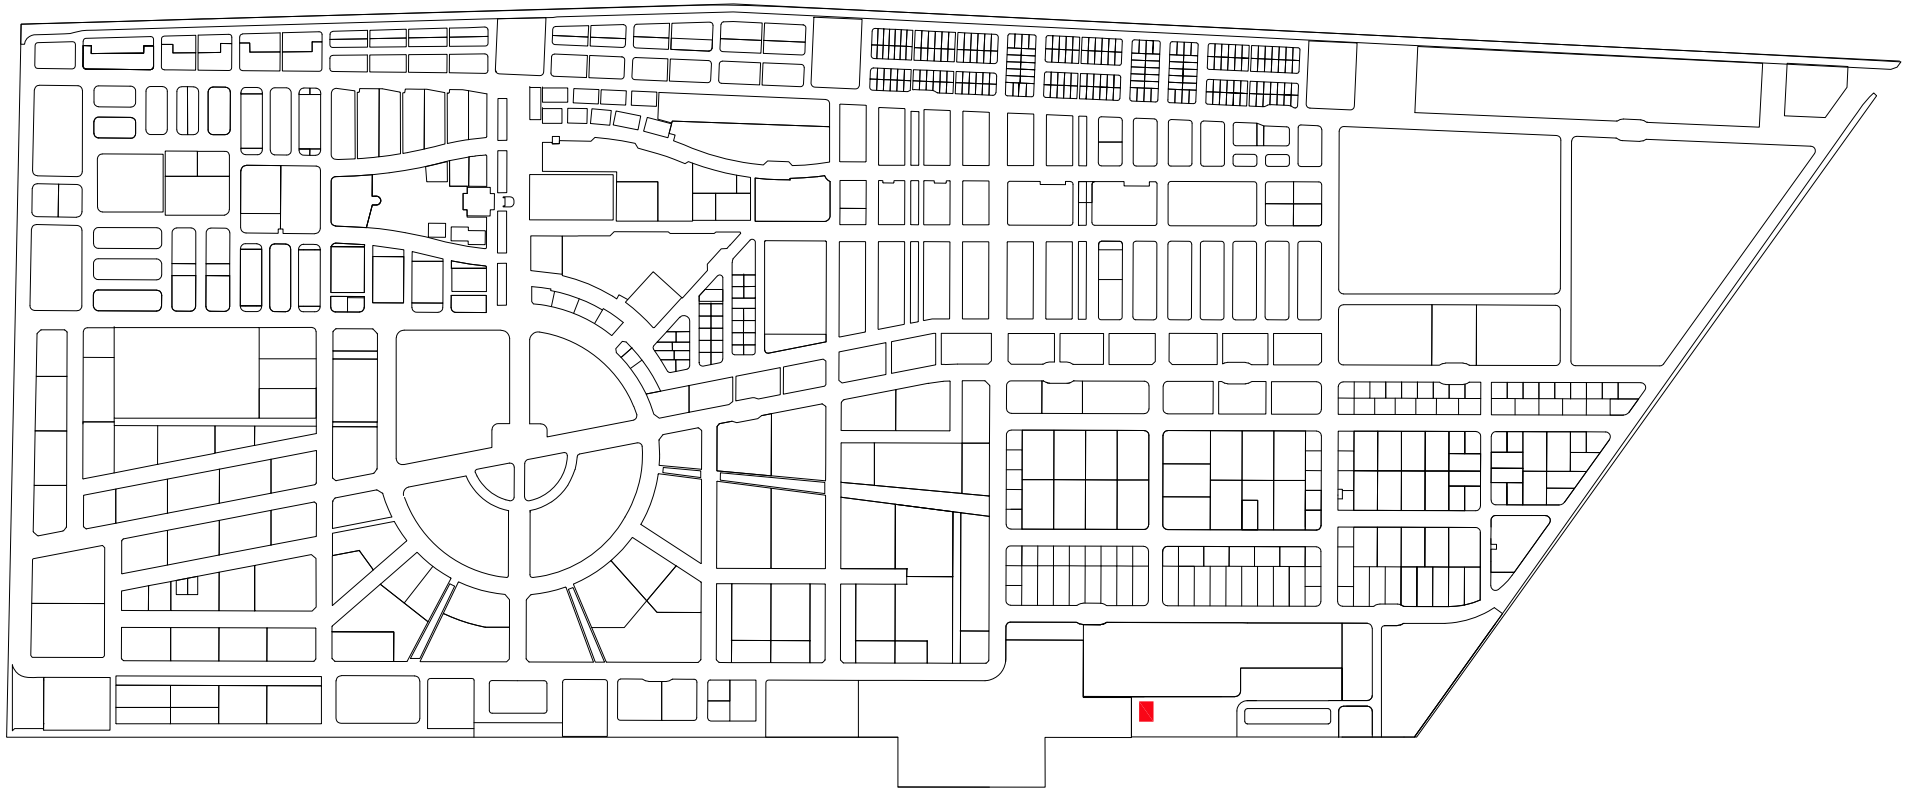

PHASE 1



TEMP 225 FISH MARKET

PLOT AREA : 221 SQM / 2378.82 SQFT
SCALE: NTS

PROJECT : TEMP 225 FISH MARKET

Scale : AS GIVEN

Drawn by: Samah


Checked by: Saad

Date: 3rd August 2022

Remarks:

DRAWING : LOCATION MAP

FLOOR PLAN (GROUND FLOOR)

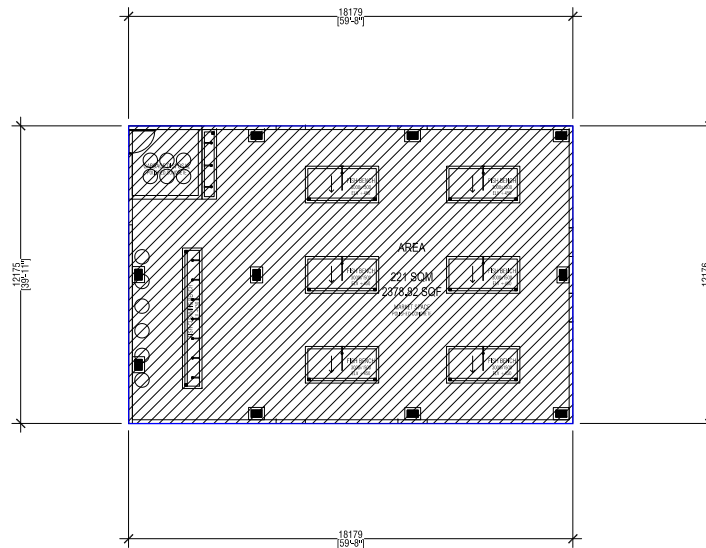

TEMP 225 FISH MARKET - GROUND FLOOR

PLOT AREA : 221 SQM / 2378.82 SQFT



SCALE: 1:300



PROJECT : TEMP 225 FISH MARKET

Scale : AS GIVEN

Drawn by: Samah


Checked by: Saad

Date: 3rd August 2022

Remarks:

DRAWING : GROUND FLOOR PLAN

FLOOR PLAN : GROUND FLOOR PLAN

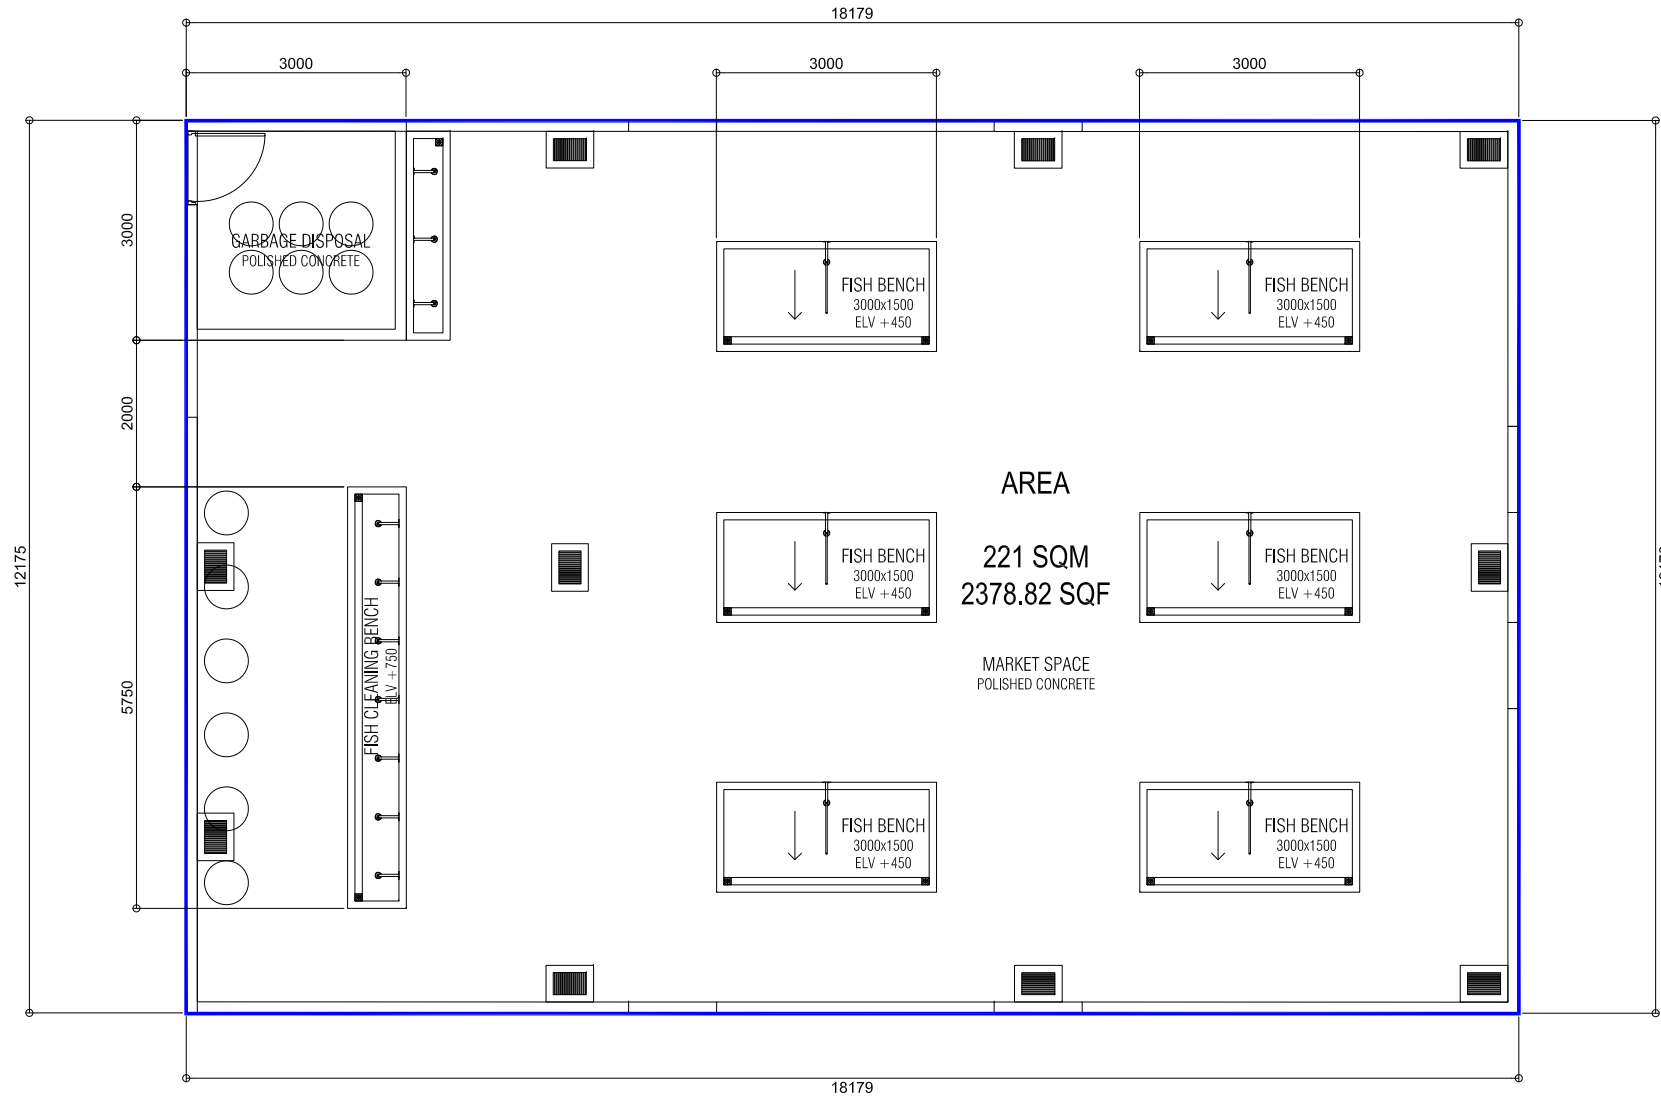

TEMP FISH MARKET - GROUND FLOOR PLAN
AREA: 221 SQM / 2378.82 SQFT

SCALE: 1:100

PROJECT : TEMP 225 FISH MARKET

Scale : AS GIVEN

Drawn by: Sameh

Checked by: Saad

Date: 3rd August 2022

Remarks:

DRAWING : FLOOR PLAN