




PHASE 1

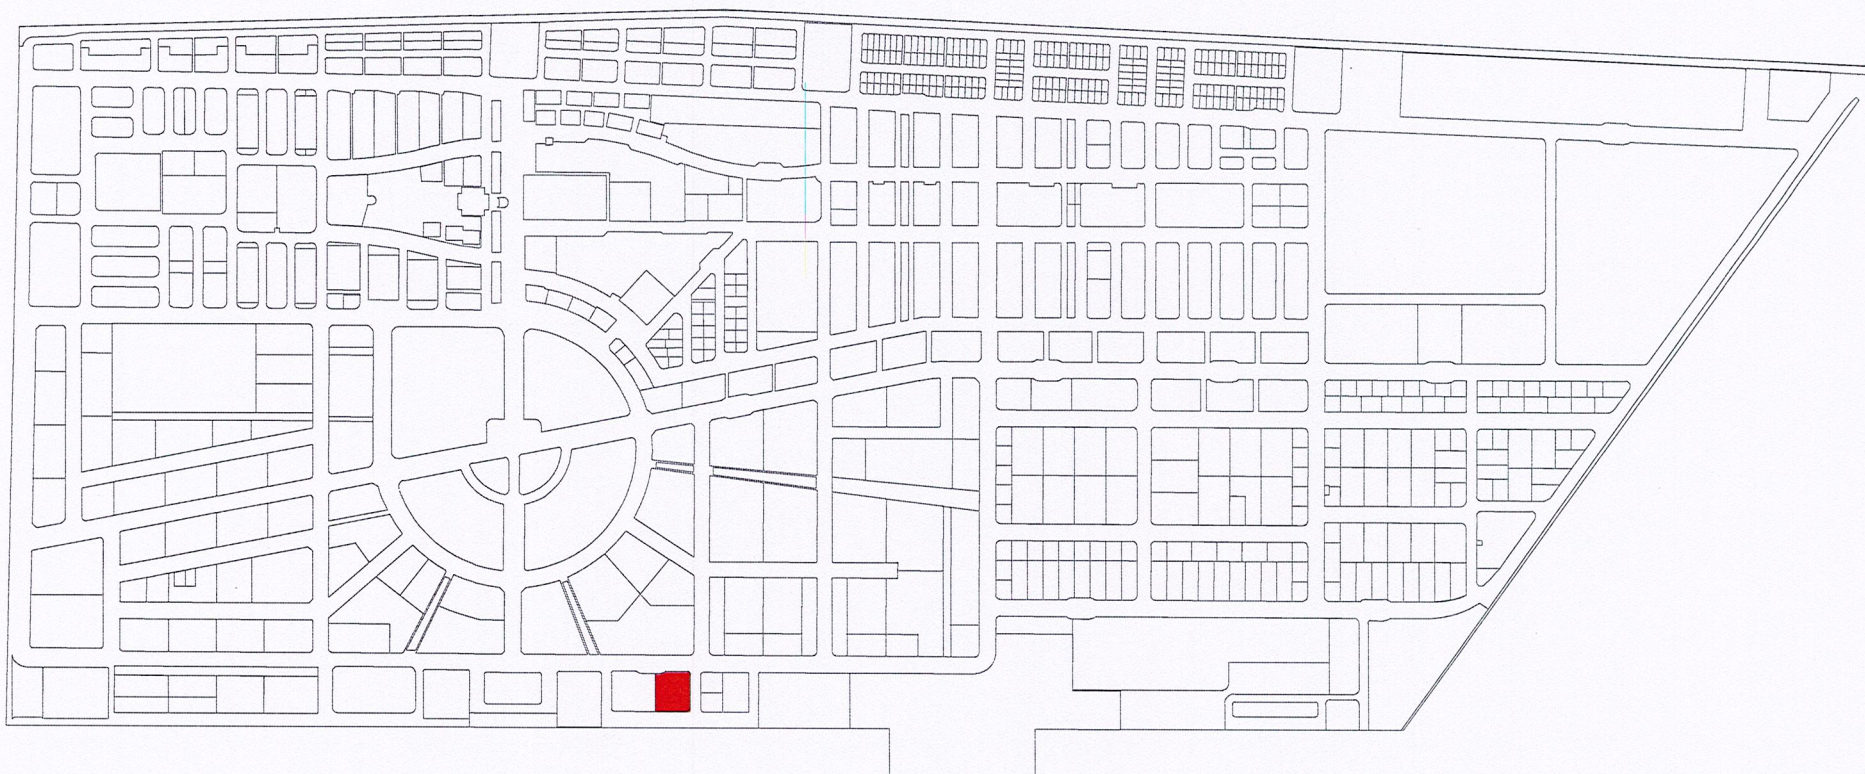

PROPERTY : RASHU MAARUKEYTU (LOT: 11541)

NTS

PROPERTY : RASHU MAARUKEYTU (LOT: 11541)		DRAWN BY : SHAAMA	DATE : 30TH JANUARY 2023	REVISION NO.: R01	DATE : 15TH JULY 2025
DRAWING NAME : LOCATION PLAN	SCALE: AS GIVEN,A4	CHECKED BY : FATHINA		REVISED BY: MAAHEE	CHECKED BY : MAHUDHEE



**HOUSING
DEVELOPMENT
CORPORATION**

BUSINESS DEVELOPMENT AND SALES
2ND FLOOR, CENTRO MALL, HULHUMALE
REPUBLIC OF MALDIVES
TEL : +9603353535, FAX : +9603358892
EMAIL : hello@hdc.mv



PROPERTY : RASHU MAARUKEYTU (LOT: 11541)

RMK01-G-56 (PREVIOUS UNIT NO.: DM-39)

AREA: 6.81 SQM / 73.33 SQFT

1:300

NOTE:

 TOTAL UNIT BOUNDARY LINE


PROPERTY : RASHU MAARUKEYTU (LOT: 11541)	
DRAWING NAME : GROUND FLOOR PLAN	SCALE: AS GIVEN, A4

DRAWN BY : SHAAMA	DATE : 30TH JANUARY 2023
CHECKED BY : FATHINA	

REVISION NO.: R01	DATE : 16TH JULY 2025
REVISED BY: MAAHEE	CHECKED BY : MAHUDHEE



BUSINESS DEVELOPMENT AND SALES
2ND FLOOR, CENTRO MALL, HULHUMALE'
REPUBLIC OF MALDIVES
TEL : +9603353535, FAX : +9603358892
EMAIL : hello@hdc.mv

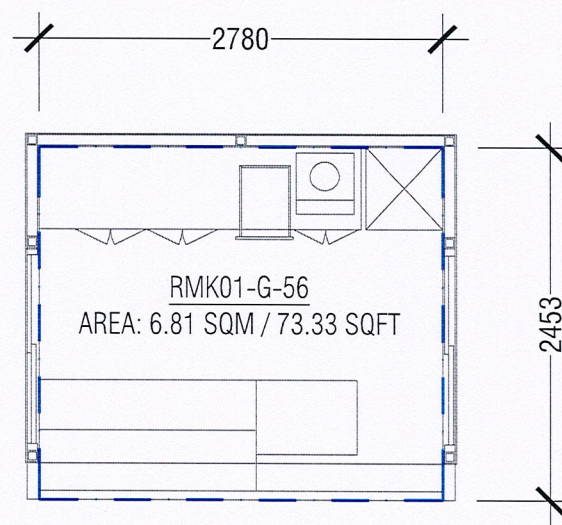

PROPERTY : RASHU MAARUKEYTU (LOT: 11541)

RMK01-G-56 (PREVIOUS UNIT NO.: DM-39)

AREA: 6.81 SQM / 73.33 SQFT

1:50

NOTE:

— · — TOTAL UNIT BOUNDARY LINE

PROPERTY : RASHU MAARUKEYTU (LOT: 11541)	
DRAWING NAME : UNIT LAYOUT	SCALE: AS GIVEN,A4

DRAWN BY : SHAAMA	DATE : 30TH JANUARY 2023
CHECKED BY : FATHINA	

REVISION NO.: R01	DATE : 16TH JULY 2025
REVISED BY: MAAHEE	CHECKED BY : MAHUDHEE




BUSINESS DEVELOPMENT AND SALES
2ND FLOOR, CENTRO MALL, HULHUMALE'
REPUBLIC OF MALDIVES
TEL +9603353535, FAX +9603358892
EMAIL : hello@hdc.mv

Handwritten signature in blue ink.



PHASE 1

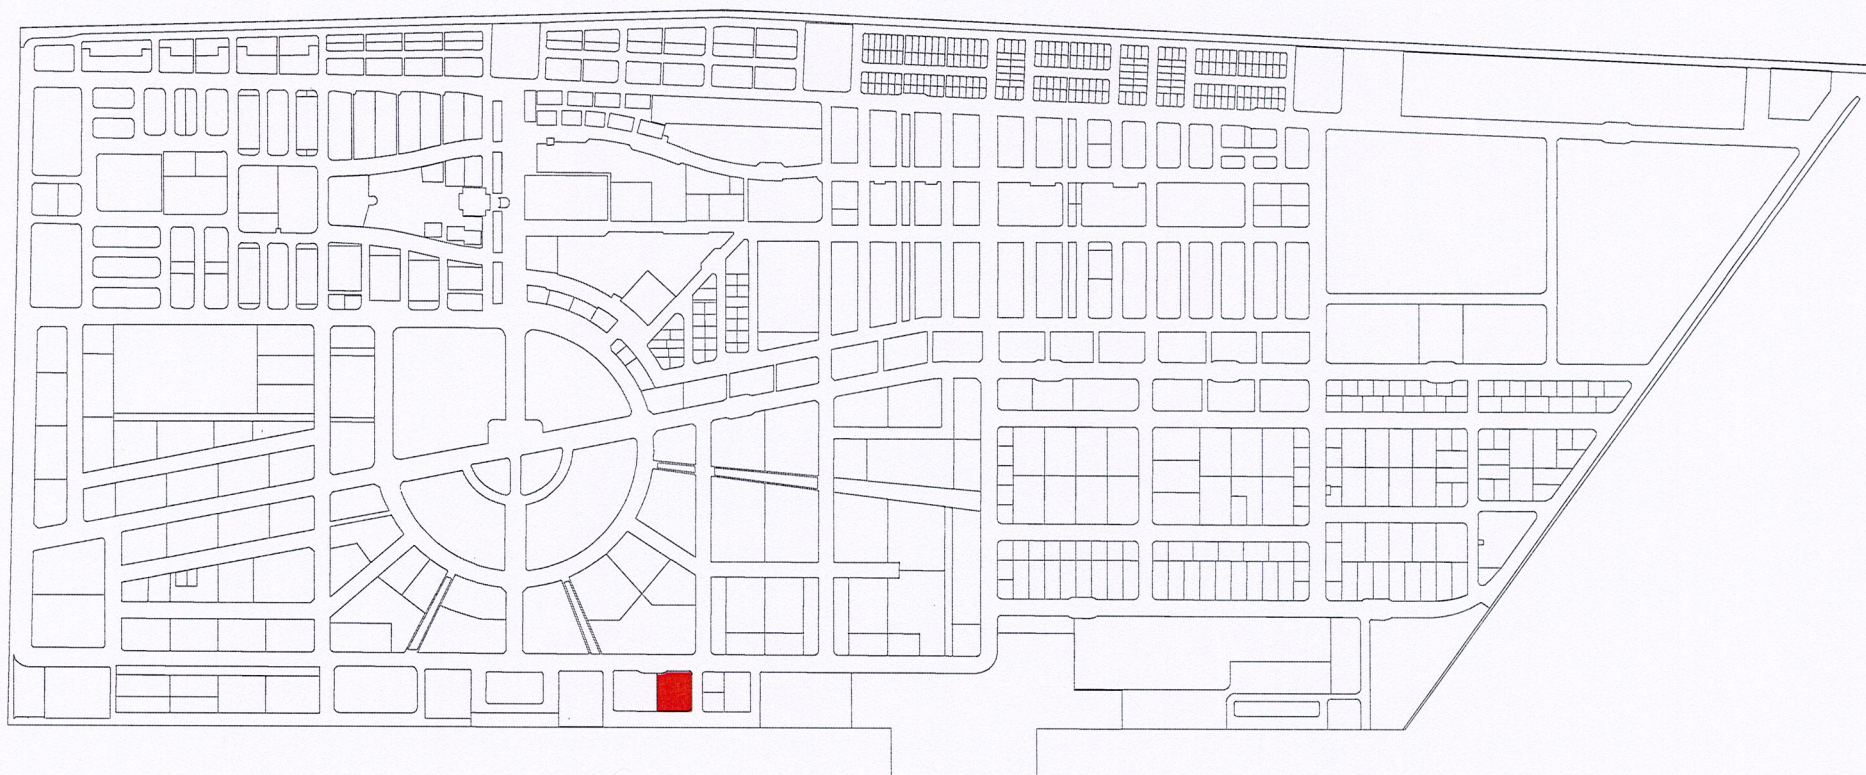

PROPERTY : RASHU MAARUKEYTU (LOT: 11541)

NTS

PROPERTY : RASHU MAARUKEYTU (LOT: 11541)		DRAWN BY : SHAAMA	DATE : 30TH JANUARY 2023	REVISION NO.: R01	DATE : 15TH JULY 2025
DRAWING NAME : LOCATION PLAN	SCALE: AS GIVEN,A4	CHECKED BY : FATHINA		REVISED BY: MAAHEE	CHECKED BY : MAHUDHEE



**HOUSING
DEVELOPMENT
CORPORATION**

BUSINESS DEVELOPMENT AND SALES
2ND FLOOR, CENTRO MALL, HULHUMALE'
REPUBLIC OF MALDIVES
TEL +9603353535, FAX +9603358892
EMAIL: hello@hdc.mv



PROPERTY : RASHU MAARUKEYTU (LOT: 11541)

RMK01-G-57 (PREVIOUS UNIT NO.: DM-40)

AREA: 6.81 SQM / 73.33 SQFT

1:300

NOTE:

--- TOTAL UNIT BOUNDARY LINE


PROPERTY : RASHU MAARUKEYTU (LOT: 11541)	
DRAWING NAME : GROUND FLOOR PLAN	SCALE: AS GIVEN, A4

DRAWN BY : SHAAMA	DATE : 30TH JANUARY 2023
CHECKED BY : FATHINA	

REVISION NO.: R01	DATE : 16TH JULY 2025
REVISED BY: MAAHEE	CHECKED BY : MAHUDHEE



BUSINESS DEVELOPMENT AND SALES
2ND FLOOR, CENTRO MALL, HULHUMALE'
REPUBLIC OF MALDIVES
TEL : +9603353535, FAX : +9603358892
EMAIL : hello@hdc.mv

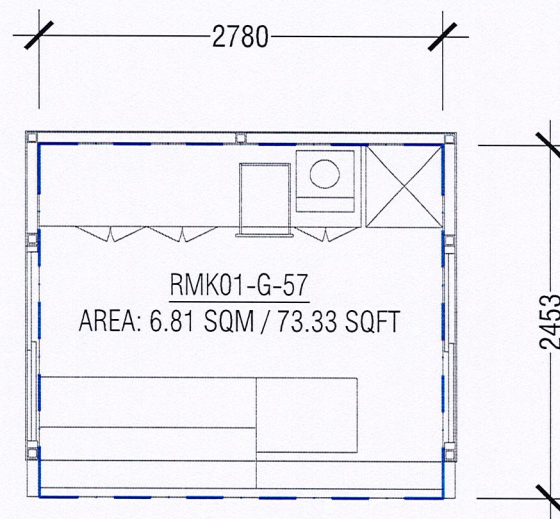

PROPERTY : RASHU MAARUKEYTU (LOT: 11541)

RMK01-G-57 (PREVIOUS UNIT NO.: DM-40)

AREA: 6.81 SQM / 73.33 SQFT

1:50

NOTE:

— · — TOTAL UNIT BOUNDARY LINE

PROPERTY : RASHU MAARUKEYTU (LOT: 11541)	
DRAWING NAME : UNIT LAYOUT	SCALE: AS GIVEN,A4

DRAWN BY : SHAAMA	DATE : 30TH JANUARY 2023
CHECKED BY : FATHINA	

REVISION NO.: R01	DATE : 16TH JULY 2025
REVISED BY: MAAHEE	CHECKED BY : MAHUDHEE




**HOUSING
DEVELOPMENT
CORPORATION**

BUSINESS DEVELOPMENT AND SALES
2ND FLOOR, CENTRO MALL, HULHUMALE
REPUBLIC OF MALDIVES
TEL +9603353535, FAX +9603358892
EMAIL: hello@hdc.mv

Handwritten signature in blue ink.



PHASE 1

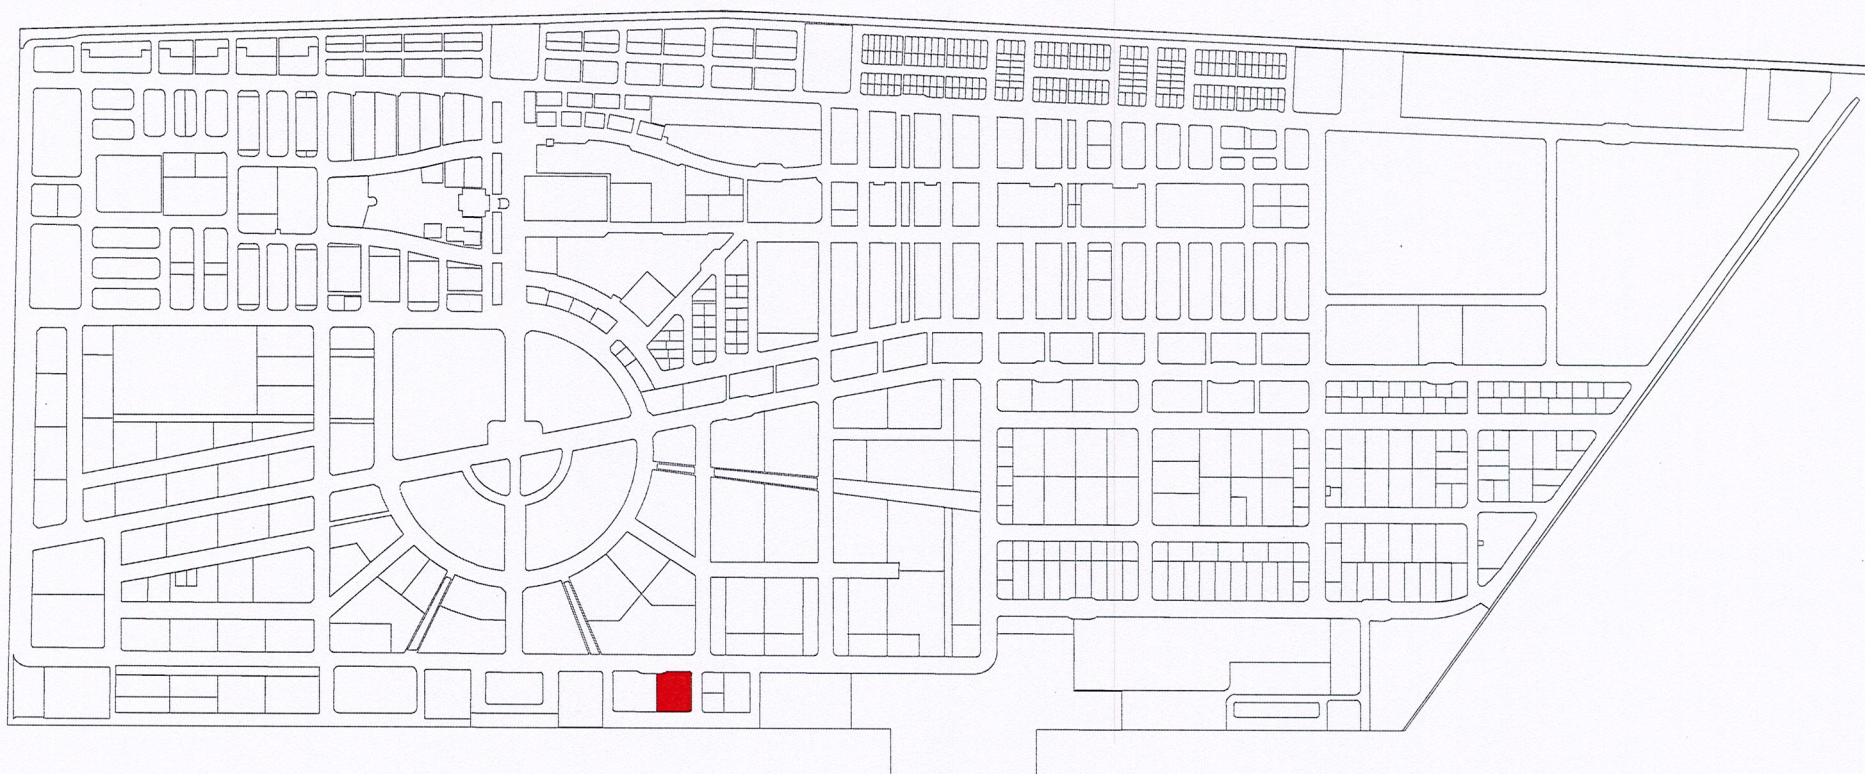

PROPERTY : RASHU MAARUKEYTU (LOT: 11541)

NTS

PROPERTY : RASHU MAARUKEYTU (LOT: 11541)	
DRAWING NAME : LOCATION PLAN	SCALE: AS GIVEN,A4

DRAWN BY : SHAAMA	DATE : 30TH JANUARY 2023
CHECKED BY : FATHINA	

REVISION NO.: R01	DATE : 15TH JULY 2025
REVISED BY: MAAHEE	CHECKED BY : MAHUDHEE



**HOUSING
DEVELOPMENT
CORPORATION**

BUSINESS DEVELOPMENT AND SALES
2ND FLOOR, CENTRO MALL, HULHUMALE
REPUBLIC OF MALDIVES
TEL. +9603353535, FAX +9603358892
EMAIL : hello@hdc.mv



PROPERTY : RASHU MAARUKEYTU (LOT: 11541)

RMK01-G-58 (PREVIOUS UNIT NO.: DM-41)

AREA: 6.81 SQM / 73.33 SQFT

1:300

NOTE:

----- TOTAL UNIT BOUNDARY LINE


PROPERTY : RASHU MAARUKEYTU (LOT: 11541)	
DRAWING NAME : GROUND FLOOR PLAN	SCALE: AS GIVEN, A4

DRAWN BY : SHAAMA	DATE : 30TH JANUARY 2023
CHECKED BY : FATHINA	

REVISION NO.: R01	DATE : 16TH JULY 2025
REVISED BY: MAAHEE	CHECKED BY : MAHUDHEE



BUSINESS DEVELOPMENT AND SALES
2ND FLOOR, CENTRO MALL, HULHUMALE'
REPUBLIC OF MALDIVES
TEL +9603353535, FAX +9603358892
EMAIL: hello@hdc.mv

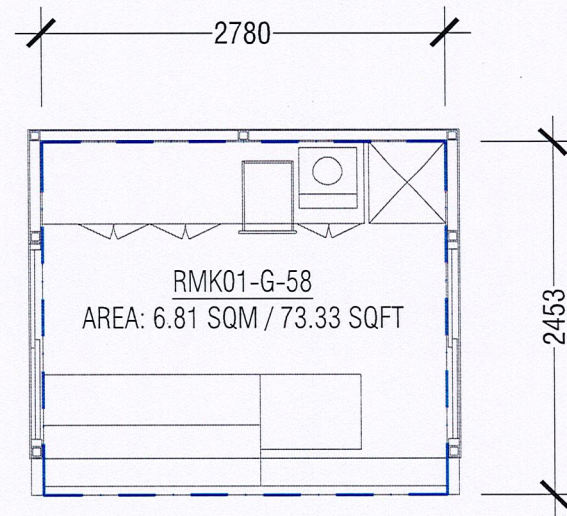

PROPERTY : RASHU MAARUKEYTU (LOT: 11541)

RMK01-G-58 (PREVIOUS UNIT NO.: DM-41)
AREA: 6.81 SQM / 73.33 SQFT

1:50

NOTE:

— — TOTAL UNIT BOUNDARY LINE

PROPERTY : RASHU MAARUKEYTU (LOT: 11541)	
DRAWING NAME : UNIT LAYOUT	SCALE: AS GIVEN,A4

DRAWN BY : SHAAMA	DATE : 30TH JANUARY 2023
CHECKED BY : FATHINA	


REVISION NO.: R01	DATE : 16TH JULY 2025
REVISED BY: MAAHEE	CHECKED BY : MAHUDHEE



BUSINESS DEVELOPMENT AND SALES
2ND FLOOR, CENTRO MALL, HULHUMALE
REPUBLIC OF MALDIVES
TEL: +9603353535, FAX: +9603358892
EMAIL: hello@hdc.mv



PHASE 1

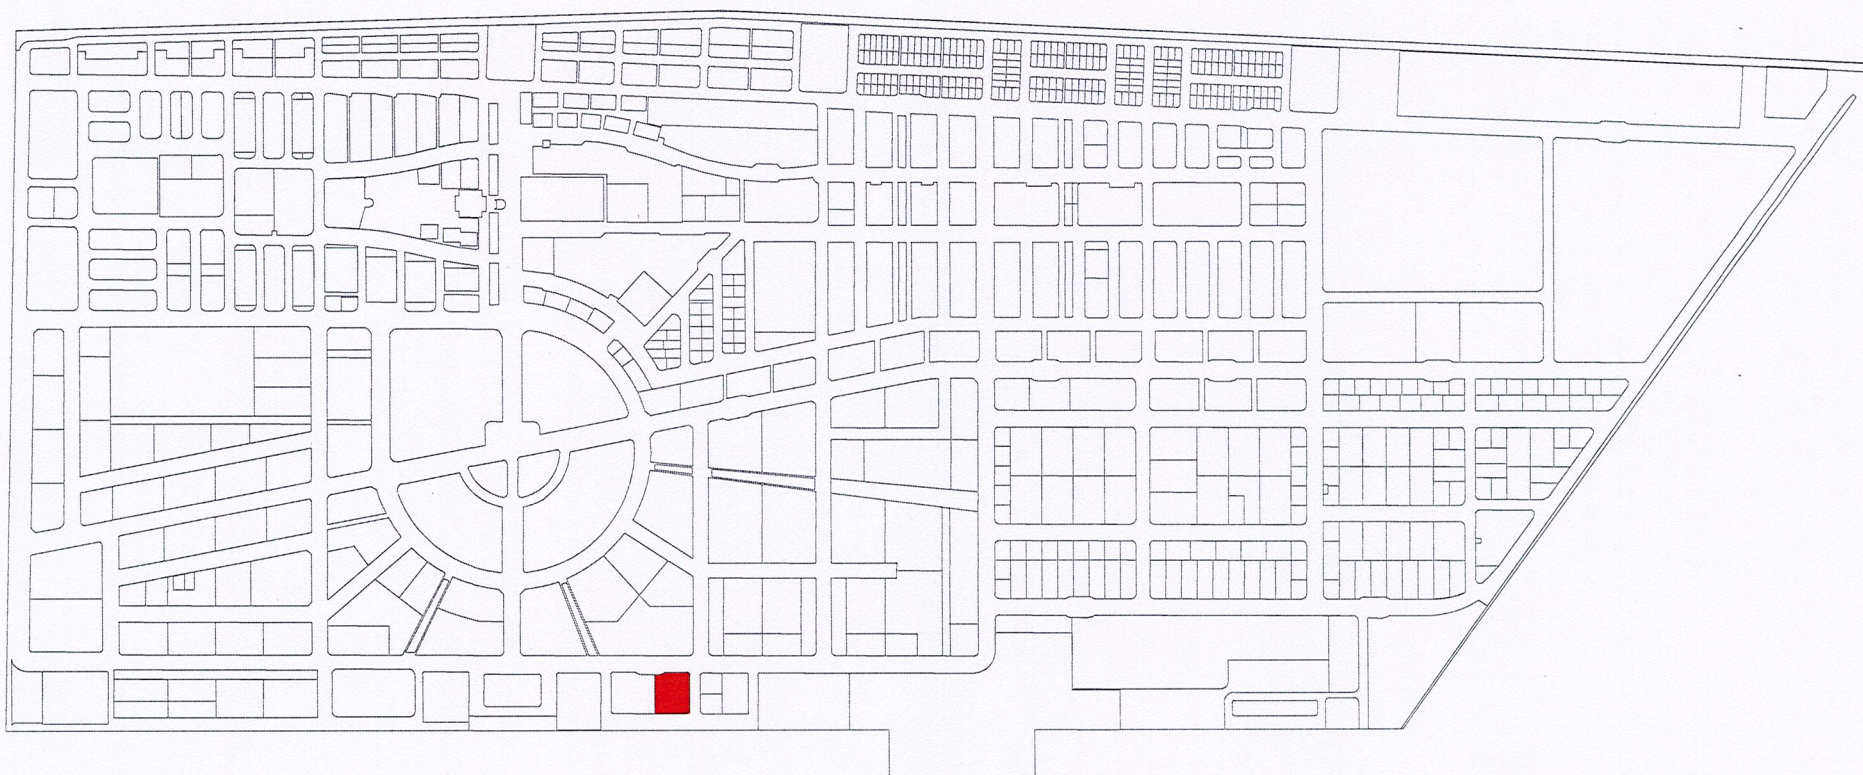

PROPERTY : RASHU MAARUKEYTU (LOT: 11541)

NTS

PROPERTY : RASHU MAARUKEYTU (LOT: 11541)	
DRAWING NAME : LOCATION PLAN	SCALE: AS GIVEN,A4

DRAWN BY : SHAAMA	DATE : 30TH JANUARY 2023
CHECKED BY : FATHINA	

REVISION NO.: R01	DATE : 15TH JULY 2025
REVISED BY: MAAHEE	CHECKED BY : MAHUDHEE



BUSINESS DEVELOPMENT AND SALES
2ND FLOOR, CENTRO MALL, HULHUMALE'
REPUBLIC OF MALDIVES
TEL. +9603353535, FAX +9603358892
EMAIL : hello@hdc.mv

AN



PROPERTY : RASHU MAARUKEYTU (LOT: 11541)

RMK01-G-59 (PREVIOUS UNIT NO.: DM-42)

AREA: 6.81 SQM / 73.33 SQFT

1:300

NOTE:

----- TOTAL UNIT BOUNDARY LINE


PROPERTY : RASHU MAARUKEYTU (LOT: 11541)	
DRAWING NAME : GROUND FLOOR PLAN	SCALE: AS GIVEN,A4

DRAWN BY : SHAAMA	DATE : 30TH JANUARY 2023
CHECKED BY : FATHINA	

REVISION NO.: R01	DATE : 16TH JULY 2025
REVISED BY: MAAHEE	CHECKED BY : MAHUDHEE



BUSINESS DEVELOPMENT AND SALES
2ND FLOOR, CENTRO MALL, HULHUMALE'
REPUBLIC OF MALDIVES
TEL : +9603353535, FAX : +9603358892
EMAIL : hello@hdc.mv

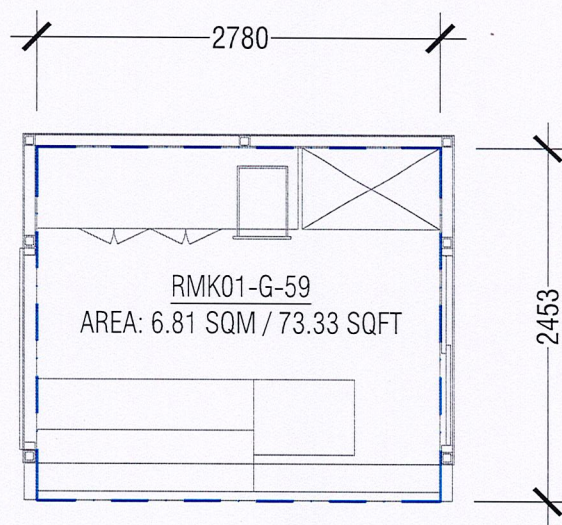

PROPERTY : RASHU MAARUKEYTU (LOT: 11541)

RMK01-G-59 (PREVIOUS UNIT NO.: DM-42)

AREA: 6.81 SQM / 73.33 SQFT

1:50

NOTE:

— — TOTAL UNIT BOUNDARY LINE

Handwritten signature in blue ink.

PROPERTY : RASHU MAARUKEYTU (LOT: 11541)	
DRAWING NAME : UNIT LAYOUT	SCALE: AS GIVEN, A4

DRAWN BY : SHAAMA	DATE : 30TH JANUARY 2023
CHECKED BY : FATHINA	

REVISION NO.: R01	DATE : 16TH JULY 2025
REVISED BY: MAAHEE	CHECKED BY : MAHUDHEE




HOUSING
DEVELOPMENT
CORPORATION

BUSINESS DEVELOPMENT AND SALES
2ND FLOOR, CENTRO MALL, HUIHUMALE
REPUBLIC OF MALDIVES
TEL +9603353535, FAX +9603358892
EMAIL: hello@hdc.mv



PHASE 1

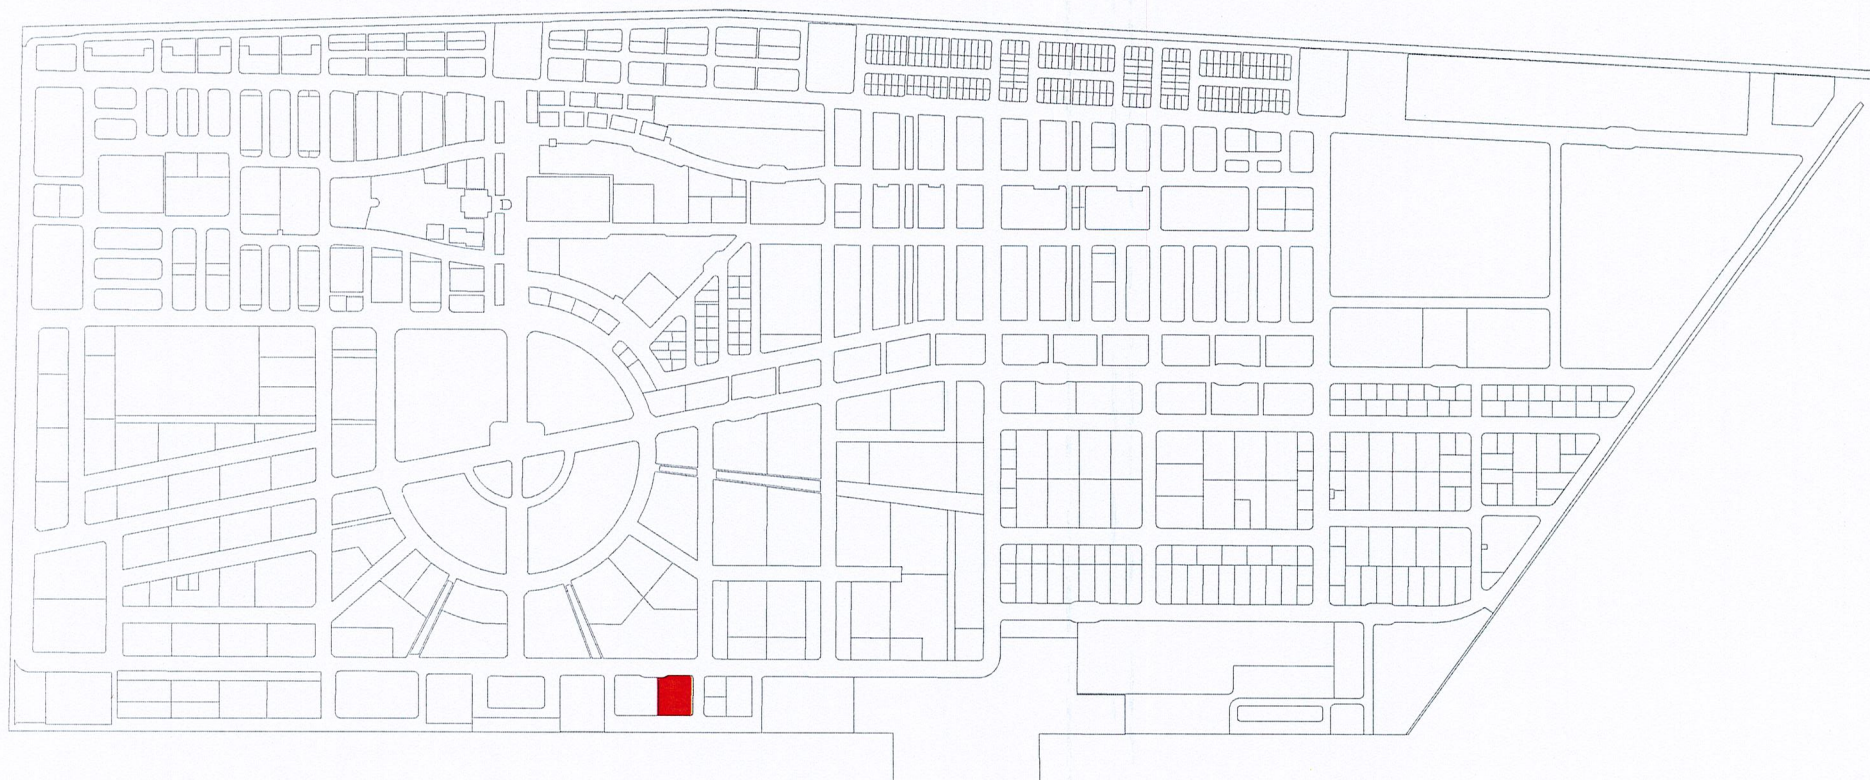

PROPERTY : RASHU MAARUKEYTU (LOT: 11541)

NTS

PROPERTY : RASHU MAARUKEYTU (LOT: 11541)

DRAWING NAME : LOCATION PLAN

SCALE: AS GIVEN,A4

DRAWN BY : SHAAMA

DATE : 30TH JANUARY 2023

CHECKED BY : FATHINA

REVISION NO.: R01

DATE : 15TH JULY 2025

REVISED BY: MAAHEE

CHECKED BY : MAHUDHEE



**HOUSING
DEVELOPMENT
CORPORATION**

BUSINESS DEVELOPMENT AND SALES
2ND FLOOR, CENTRO MALL, HULHUMALE
REPUBLIC OF MALDIVES
TEL : +9603353535, FAX : +9603358892
EMAIL : hello@hdc.mv



PROPERTY : RASHU MAARUKEYTU (LOT: 11541)

RMK01-G-61 (PREVIOUS UNIT NO.: WM-18)

AREA: 6.81 SQM / 73.33 SQFT

1:300

NOTE:

----- TOTAL UNIT BOUNDARY LINE

PROPERTY : RASHU MAARUKEYTU (LOT: 11541)	
DRAWING NAME : GROUND FLOOR PLAN	SCALE: AS GIVEN,A4


DRAWN BY : SHAAMA	DATE : 30TH JANUARY 2023
CHECKED BY : FATHINA	

REVISION NO.: R01	DATE : 10TH AUGUST 2025
REVISED BY: SHAAMA	CHECKED BY : MAHUDHEE



BUSINESS DEVELOPMENT AND SALES
2ND FLOOR, CENTRO MALL, HULHUNNALE
REPUBLIC OF MALDIVES
TEL : +9603353535, FAX : +9603358892
EMAIL : hello@hdc.mv

Handwritten signature in blue ink.

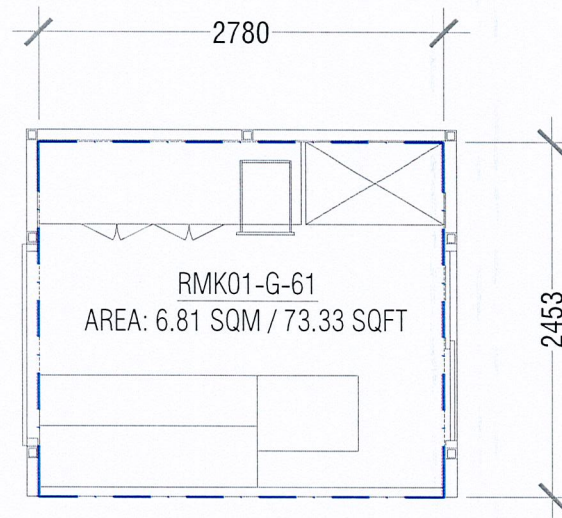

NOTE:
 TOTAL UNIT BOUNDARY LINE

PROPERTY : RASHU MAARUKEYTU (LOT: 11541)
 RMK01-G-61 (PREVIOUS UNIT NO.: WM-18)
 AREA: 6.81 SQM / 73.33 SQFT
 1:50

PROPERTY : RASHU MAARUKEYTU (LOT: 11541)	
DRAWING NAME : UNIT LAYOUT	SCALE: AS GIVEN,A4

DRAWN BY : SHAAMA	DATE : 30TH JANUARY 2023
CHECKED BY : FATHINA	

REVISION NO.: R01	DATE : 10TH AUGUST 2025
REVISED BY: SHAAMA	CHECKED BY : MAHUDHEE



BUSINESS DEVELOPMENT AND SALES
 2ND FLOOR, CENTRO MALL, HULHUNMALE
 REPUBLIC OF MALDIVES
 TEL : +9603352535, FAX : +9603358852
 EMAIL : hello@hdc.mv

